


FAIRVIEW THERMAL LINEAR TLL45 REBATED THRESHOLD DETAILS



FOR FURTHER
INFO PLS REF
FMI 1003
BUILDER
INFORMATION
GUIDE

THERMAL LINEAR 45 SLIDER (TL45)

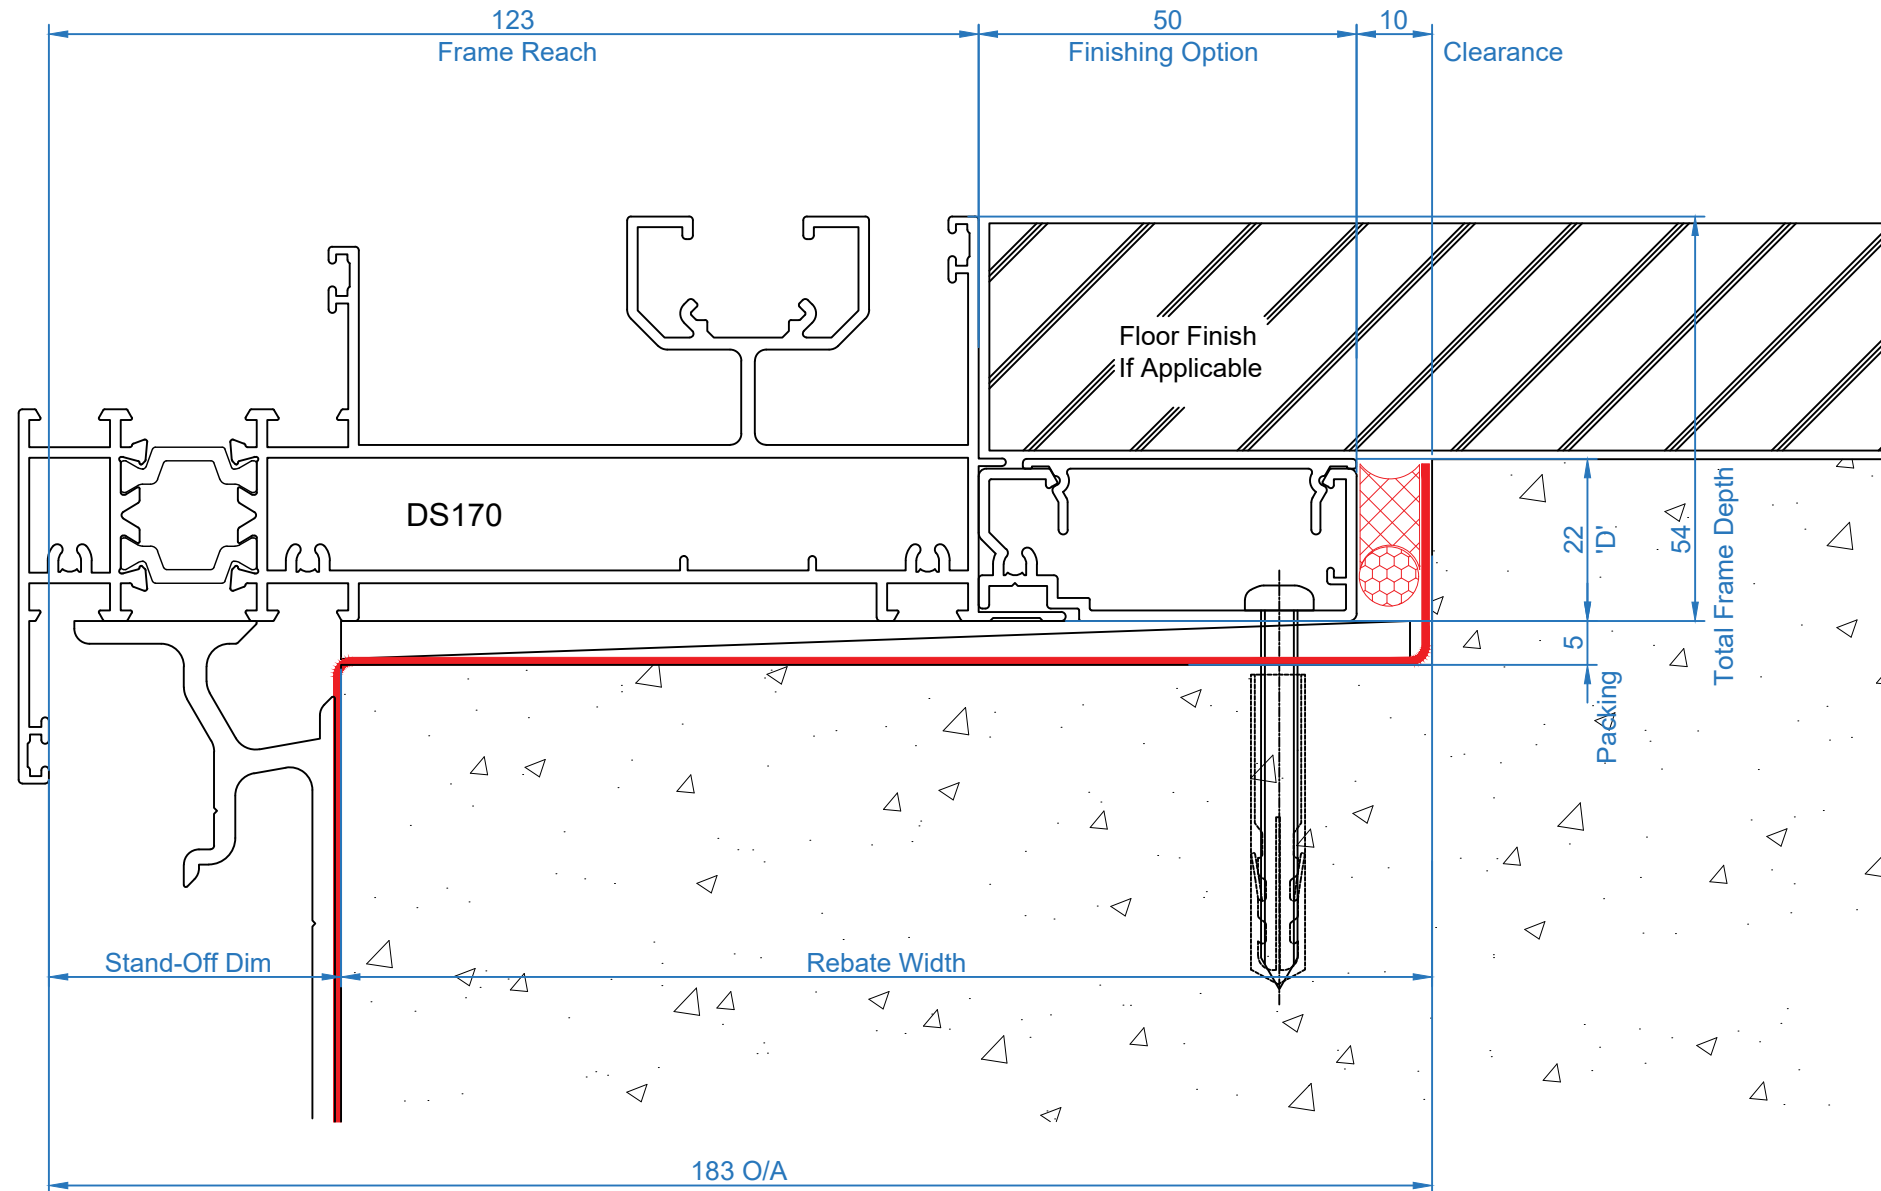


© Copyright. This drawing is the property of FMI Building Innovation Limited and must not be used, copied or its contents divulged without the written consent of the company

TITLE						SILL REBATE SETOUTS CONCEALED BOX FIXING		
DRAWN BY	DATE	REV. BY	REV. DATE	APP'D. BY	SCALE	DRG No.	REV.	
		RTS	28-05-20		1:1	TL45 01		



FOR FURTHER
INFO PLS REF
FMI 1003
BUILDER
INFORMATION
GUIDE

THERMAL LINEAR 45 STACKER (TL45)

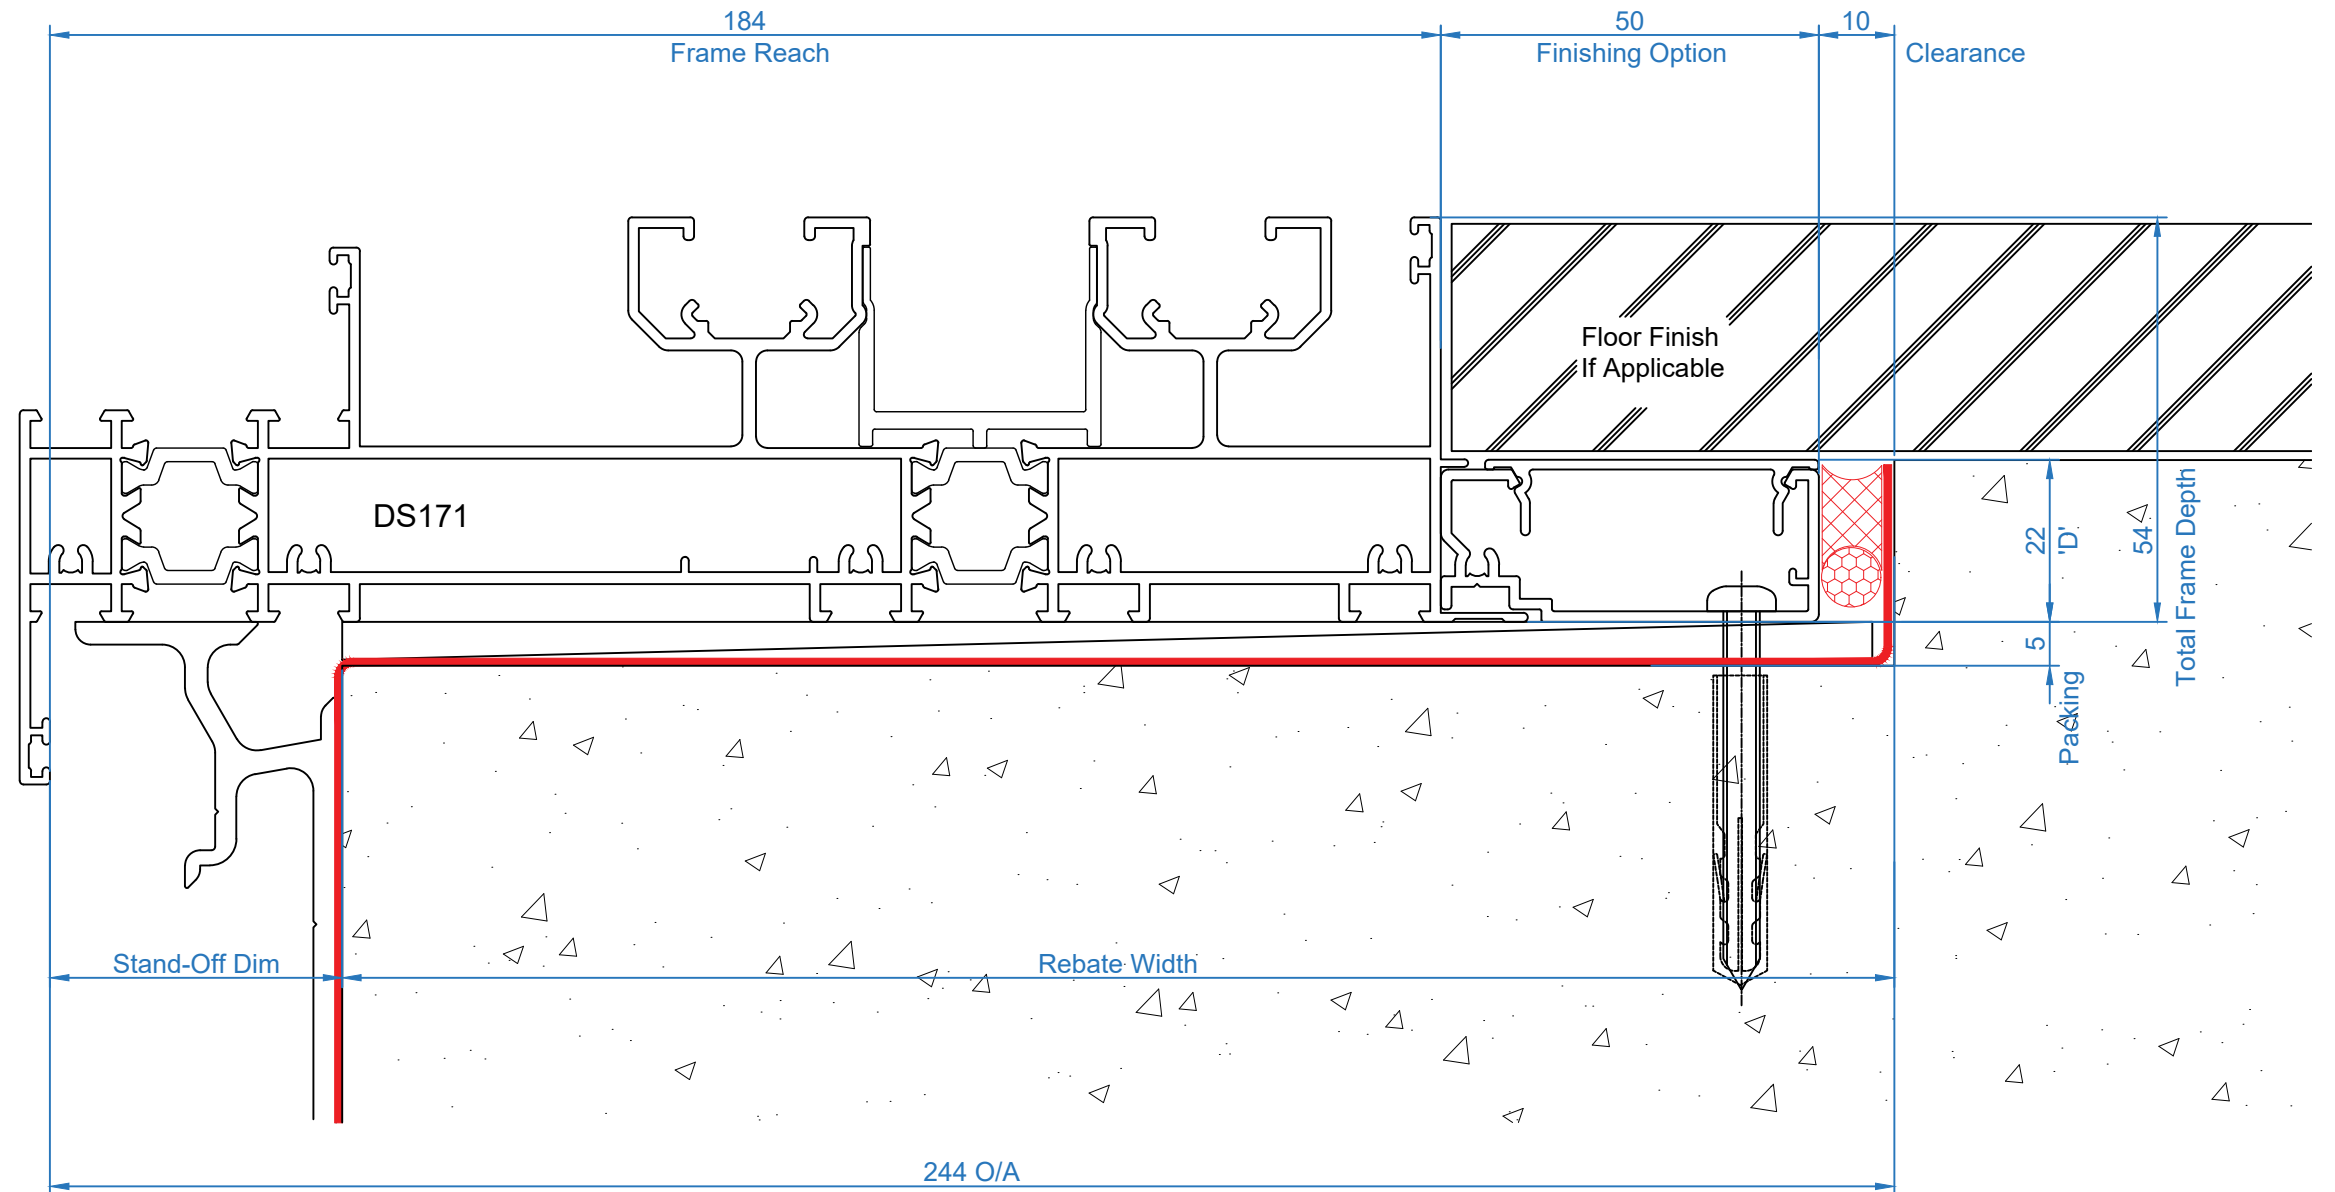


© Copyright. This drawing is the property of FMI Building Innovation Limited and must not be used, copied or its contents divulged without the written consent of the company

TITLE						SILL REBATE SETOUTS CONCEALED BOX FIXING		
DRAWN BY	DATE	REV. BY	REV. DATE	APP'D. BY	SCALE	DRG No.	REV.	
		RTS	28-05-20		1:1	TL45 02		



FOR FURTHER
INFO PLS REF
FMI 1003
BUILDER
INFORMATION
GUIDE

THERMAL LINEAR 45 OPEN IN (TL45)

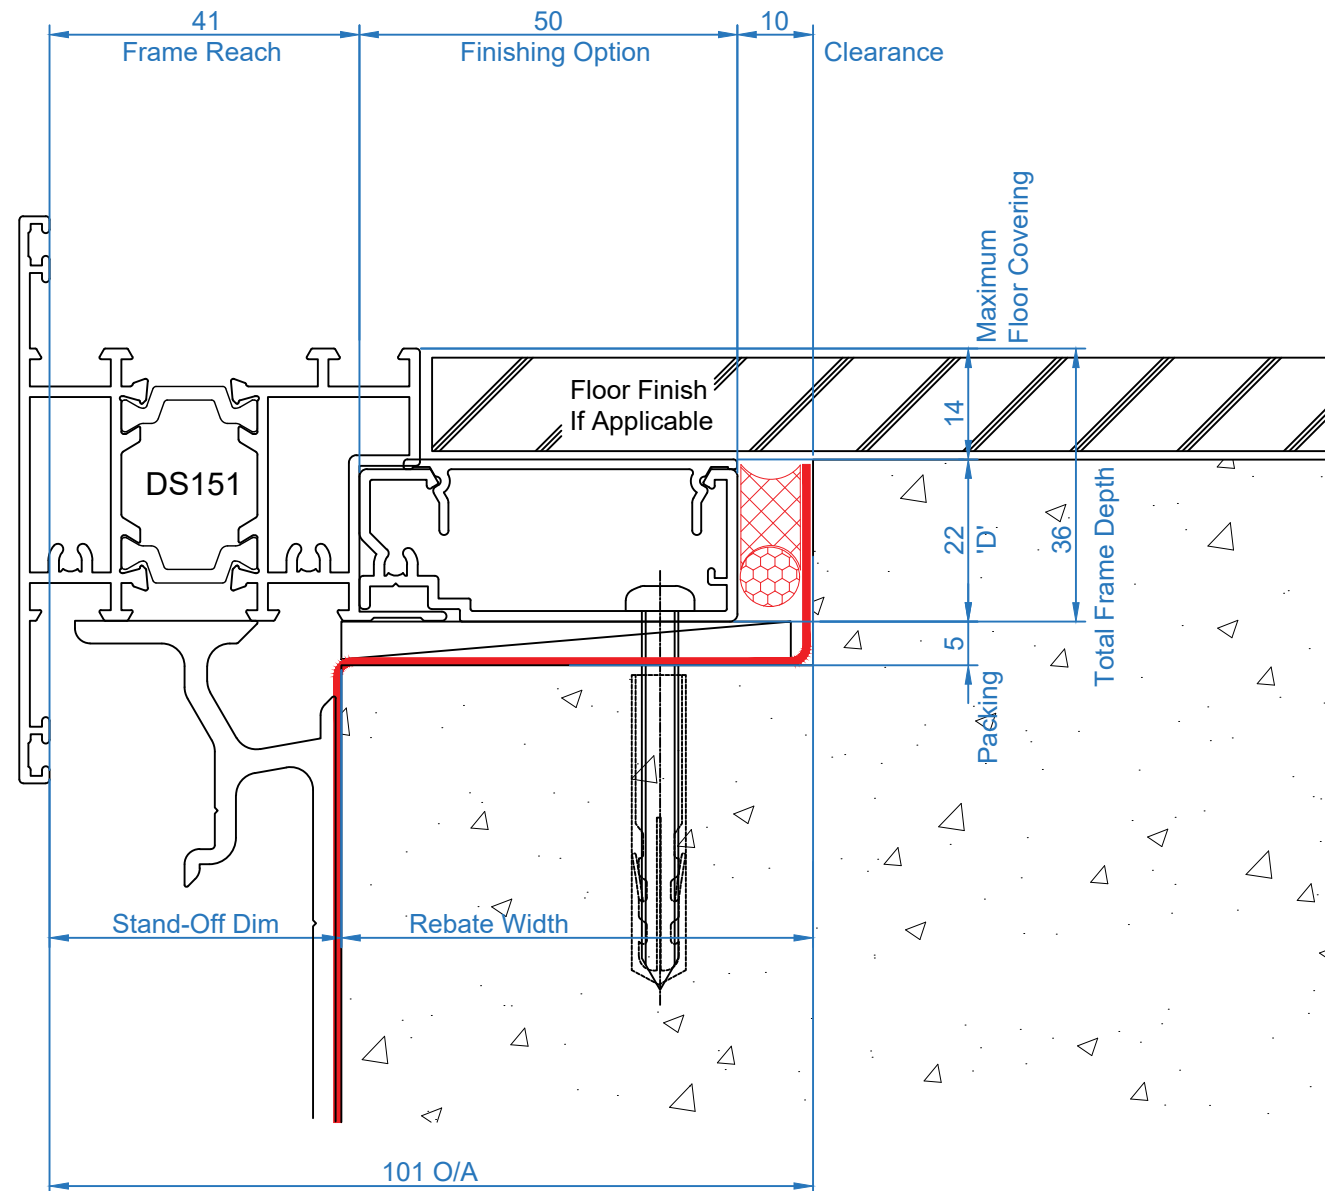


© Copyright. This drawing is the property of FMI Building Innovation Limited and must not be used, copied or its contents divulged without the written consent of the company

TITLE						SILL REBATE SETOUTS CONCEALED BOX FIXING		
DRAWN BY	DATE	REV. BY	REV. DATE	APP'D. BY	SCALE	DRG No.	REV.	
		RTS	28-05-20		1:1	TL45 03		



FOR FURTHER
INFO PLS REF
FMI 1003
BUILDER
INFORMATION
GUIDE

THERMAL LINEAR 45 OPEN OUT & BI-FOLD (TL45)

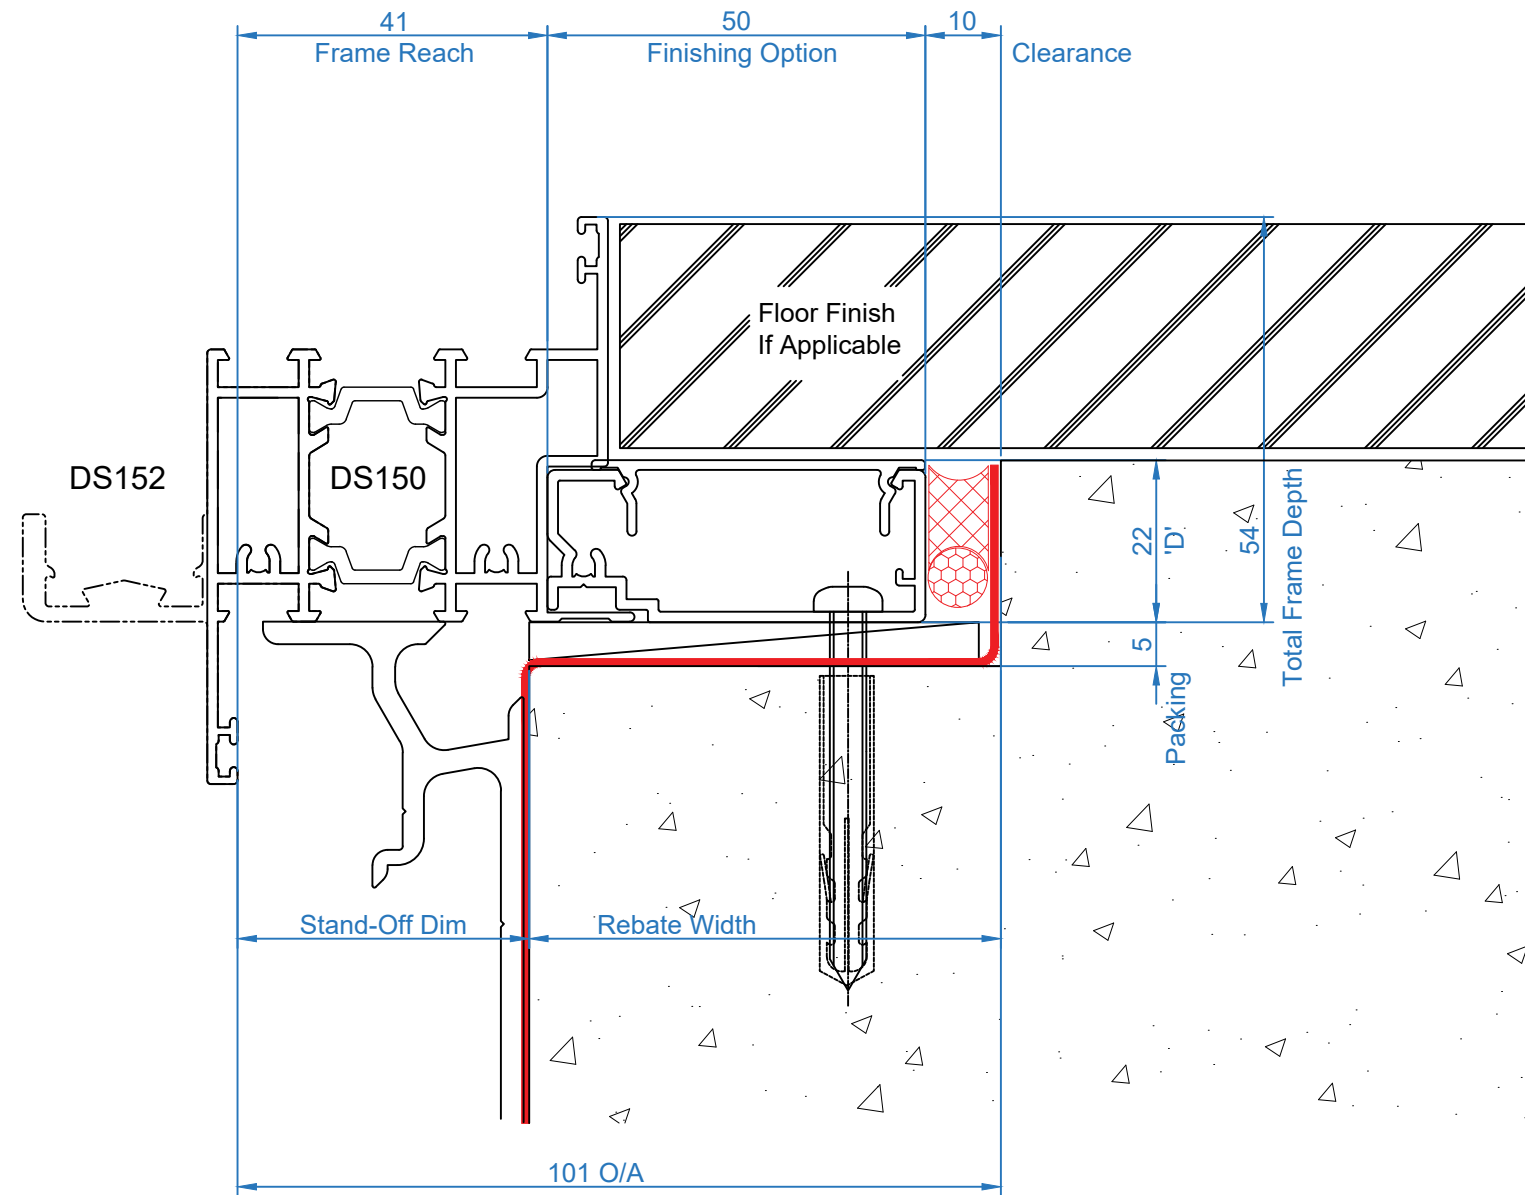


© Copyright. This drawing is the property of FMI Building Innovation Limited and must not be used, copied or its contents divulged without the written consent of the company

TITLE		SILL REBATE SETOUTS CONCEALED BOX FIXING						
DRAWN BY	DATE	REV. BY	REV. DATE	APP'D. BY	SCALE	DRG No.	REV.	
		RTS	28-05-20		1:1	TL45 04		



FOR FURTHER
INFO PLS REF
FMI 1003
BUILDER
INFORMATION
GUIDE

THERMAL LINEAR 45 SLIDER (TL45)

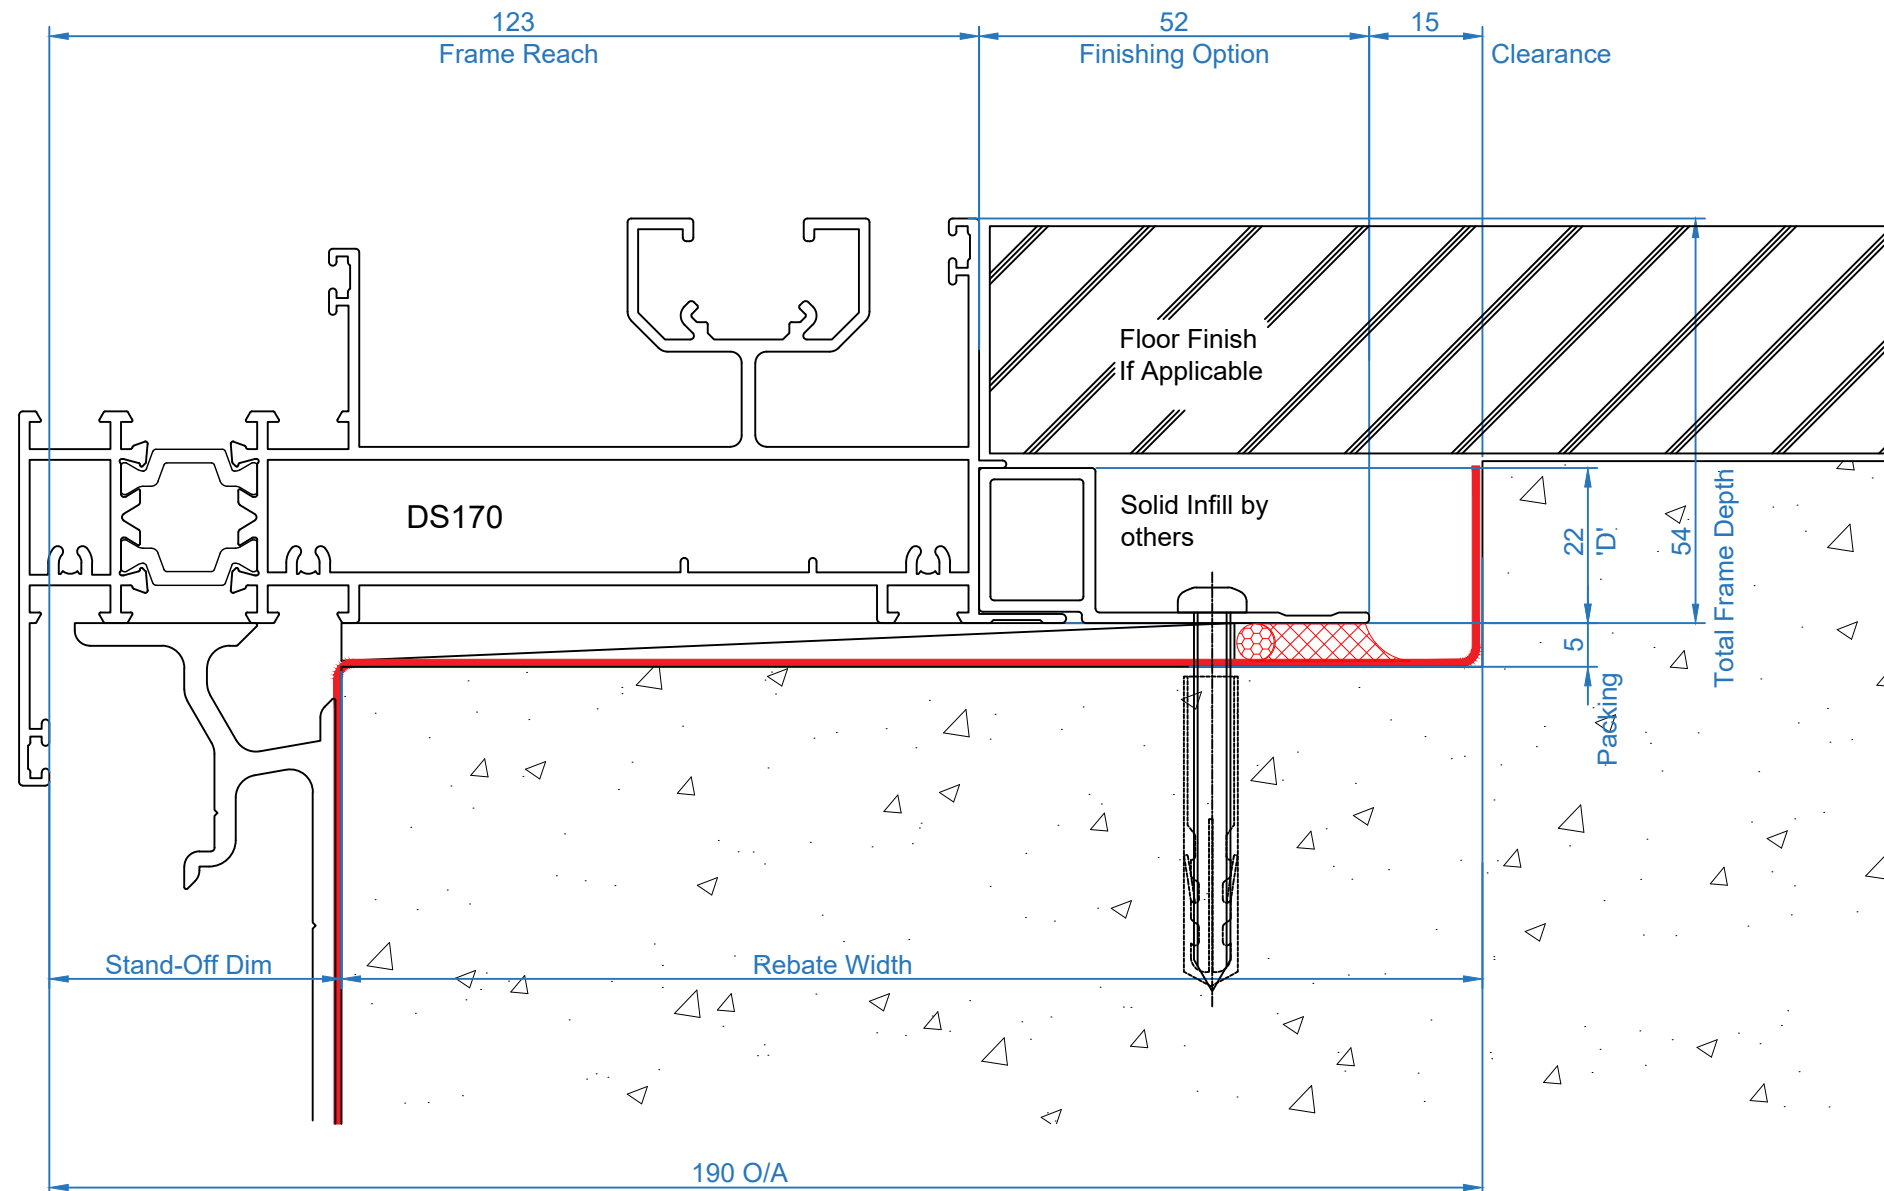


© Copyright. This drawing is the property of FMI Building Innovation Limited and must not be used, copied or its contents divulged without the written consent of the company

TITLE						SILL REBATE SETOUTS CONCEALED BOX FIXING		
DRAWN BY	DATE	REV. BY	REV. DATE	APP'D. BY	SCALE	DRG No.	REV.	
		RTS	28-05-20		1:1	TL45 05		



FOR FURTHER
INFO PLS REF
FMI 1003
BUILDER
INFORMATION
GUIDE

THERMAL LINEAR 45 STACKER (TL45)

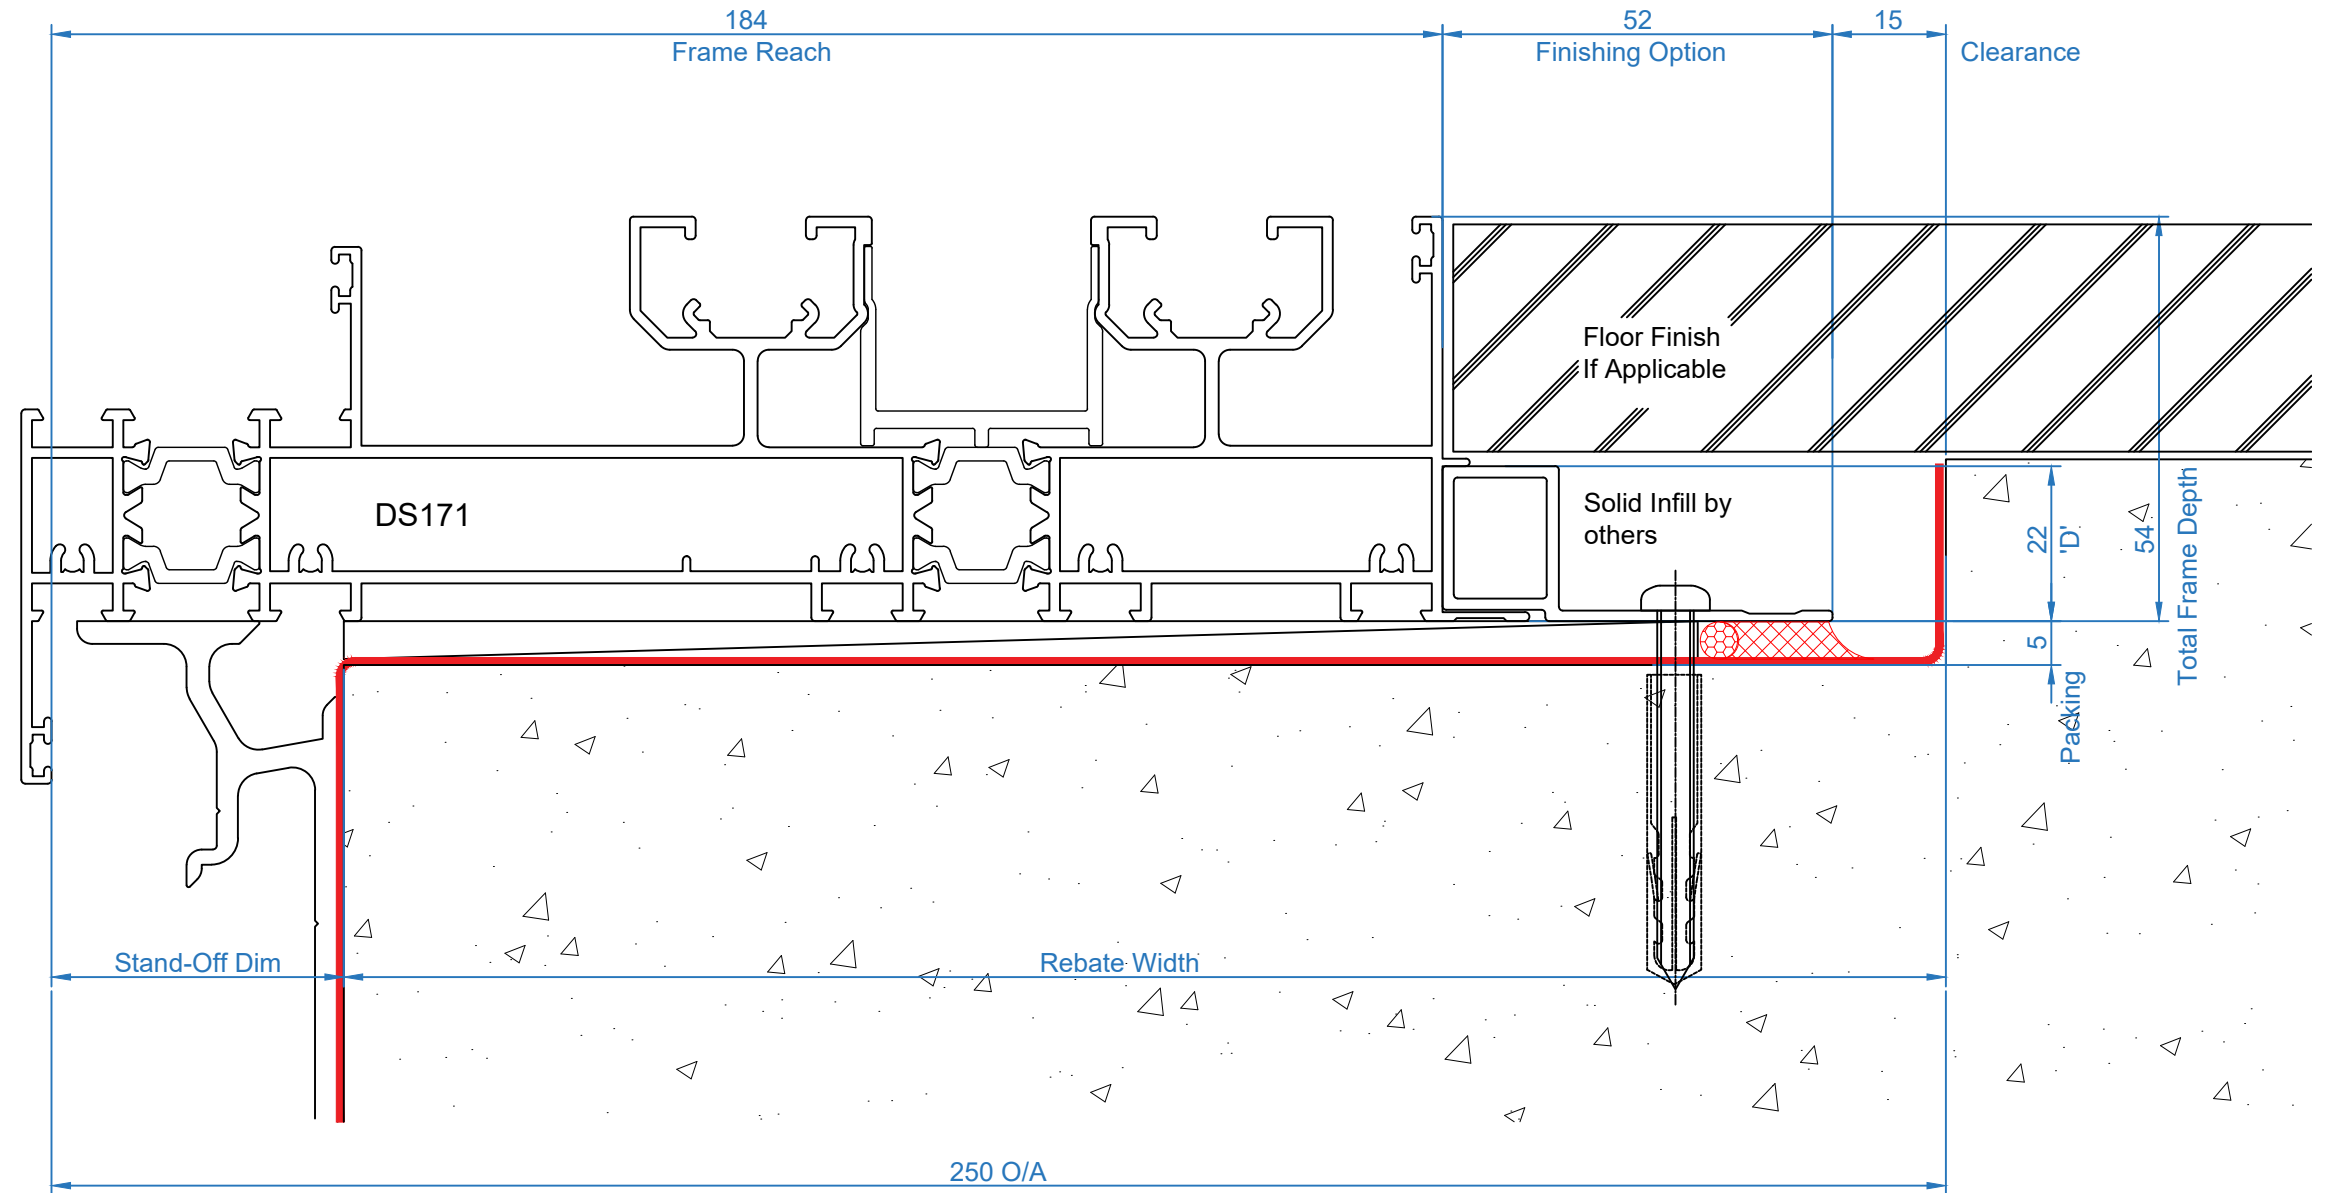


© Copyright. This drawing is the property of FMI Building Innovation Limited and must not be used, copied or its contents divulged without the written consent of the company

TITLE		SILL REBATE SETOUTS CONCEALED BOX FIXING						
DRAWN BY	DATE	REV. BY	REV. DATE	APP'D. BY	SCALE	DRG No.	REV.	
		RTS	28-05-20		1:1	TL45 06		



FOR FURTHER
INFO PLS REF
FMI 1003
BUILDER
INFORMATION
GUIDE

THERMAL LINEAR 45 OPEN IN (TL45)

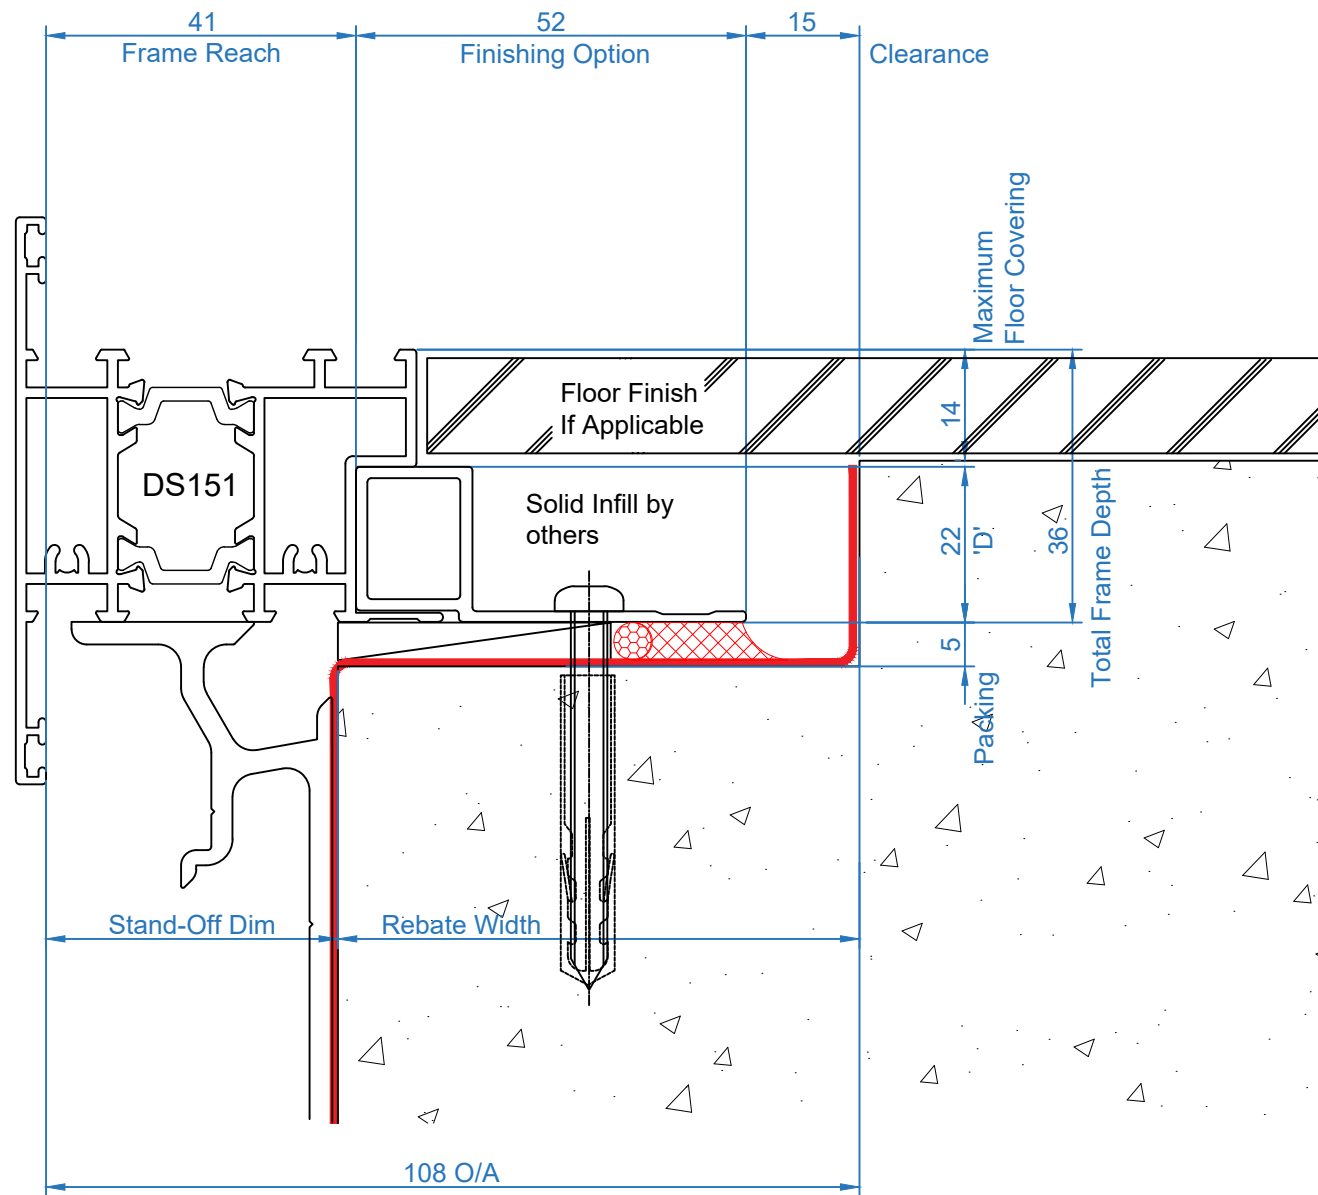


© Copyright. This drawing is the property of FMI Building Innovation Limited and must not be used, copied or its contents divulged without the written consent of the company

TITLE						SILL REBATE SETOUTS CONCEALED BOX FIXING		
DRAWN BY	DATE	REV. BY	REV. DATE	APP'D. BY	SCALE	DRG No.	REV.	
		RTS	28-05-20		1:1	TL45 07		



FOR FURTHER
INFO PLS REF
FMI 1003
BUILDER
INFORMATION
GUIDE

THERMAL LINEAR 45 OPEN OUT & BI-FOLD (TL45)

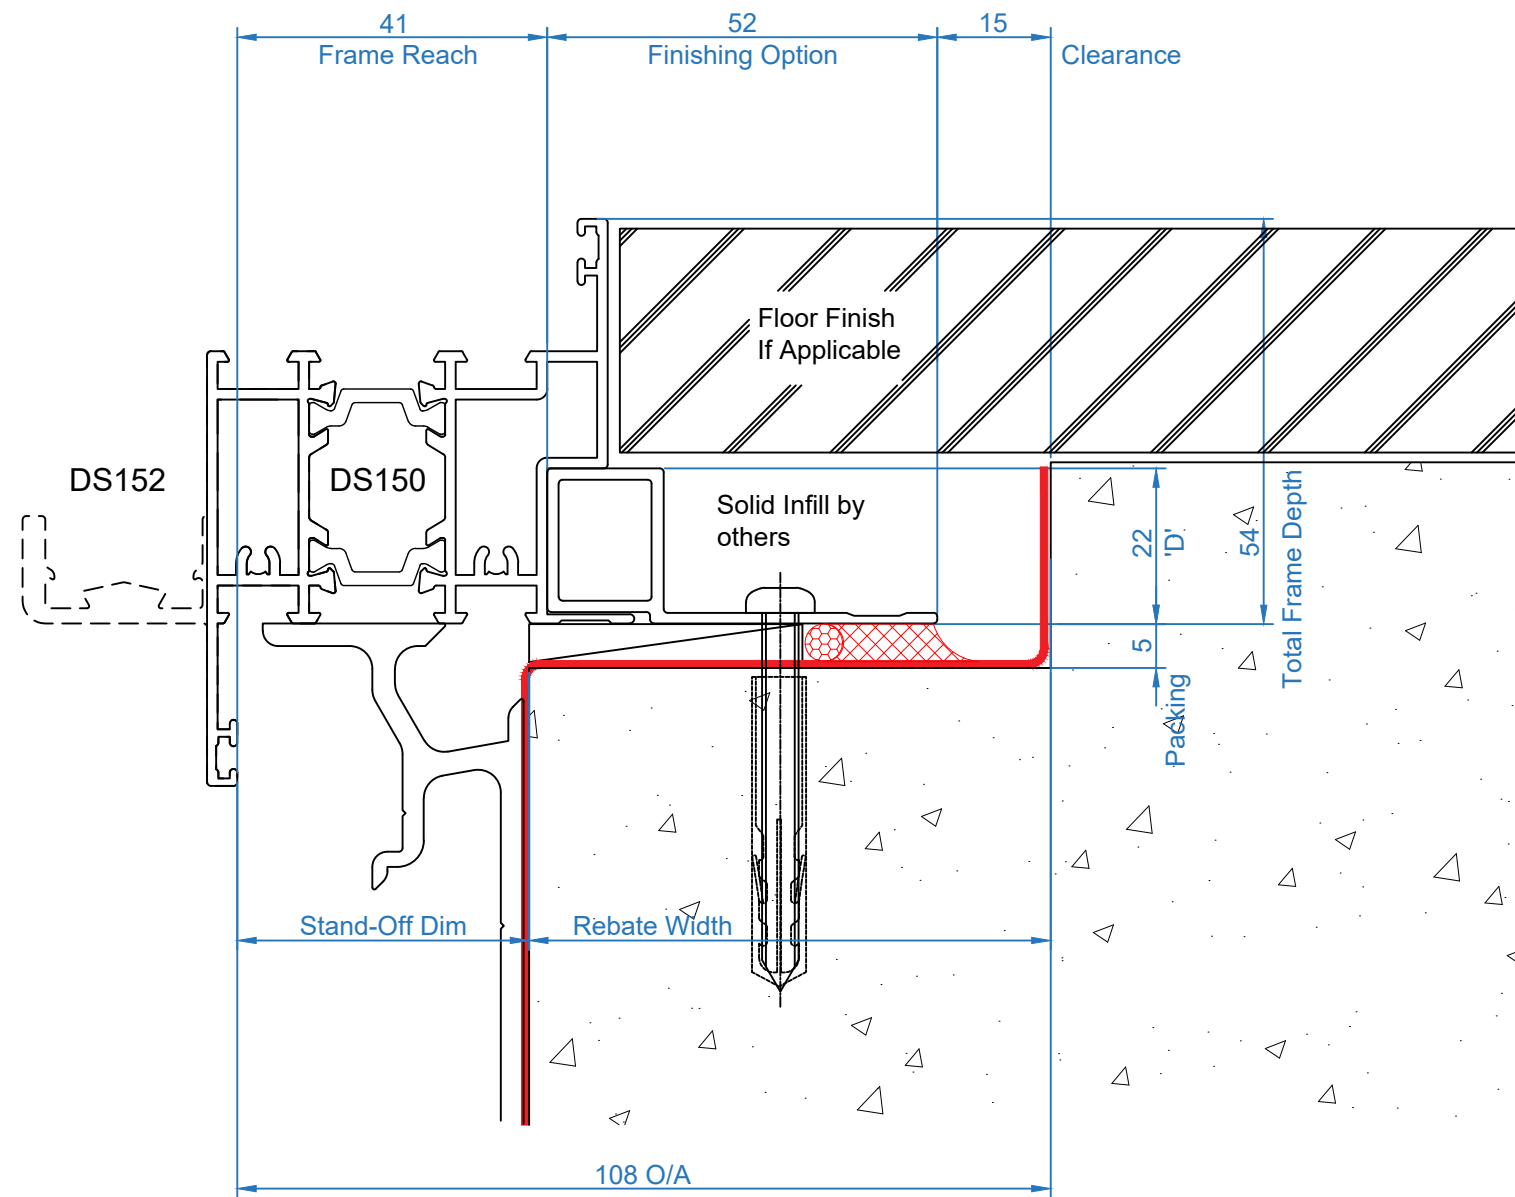

© Copyright. This drawing is the property of FMI Building Innovation Limited and must not be used, copied or its contents divulged without the written consent of the company

TITLE						SILL REBATE SETOUTS CONCEALED BOX FIXING		
DRAWN BY	DATE	REV. BY	REV. DATE	APP'D. BY	SCALE	DRG No.	REV.	
		RTS	28-05-20		1:1	TL45 08		

