


FAIRVIEW THERMAL LINEAR T55 REBATED THRESHOLD DETAILS



FOR FURTHER
INFO PLS REF
FMI 1003
BUILDER
INFORMATION
GUIDE

THERMAL LINEAR 55 SLIDER (TL55)

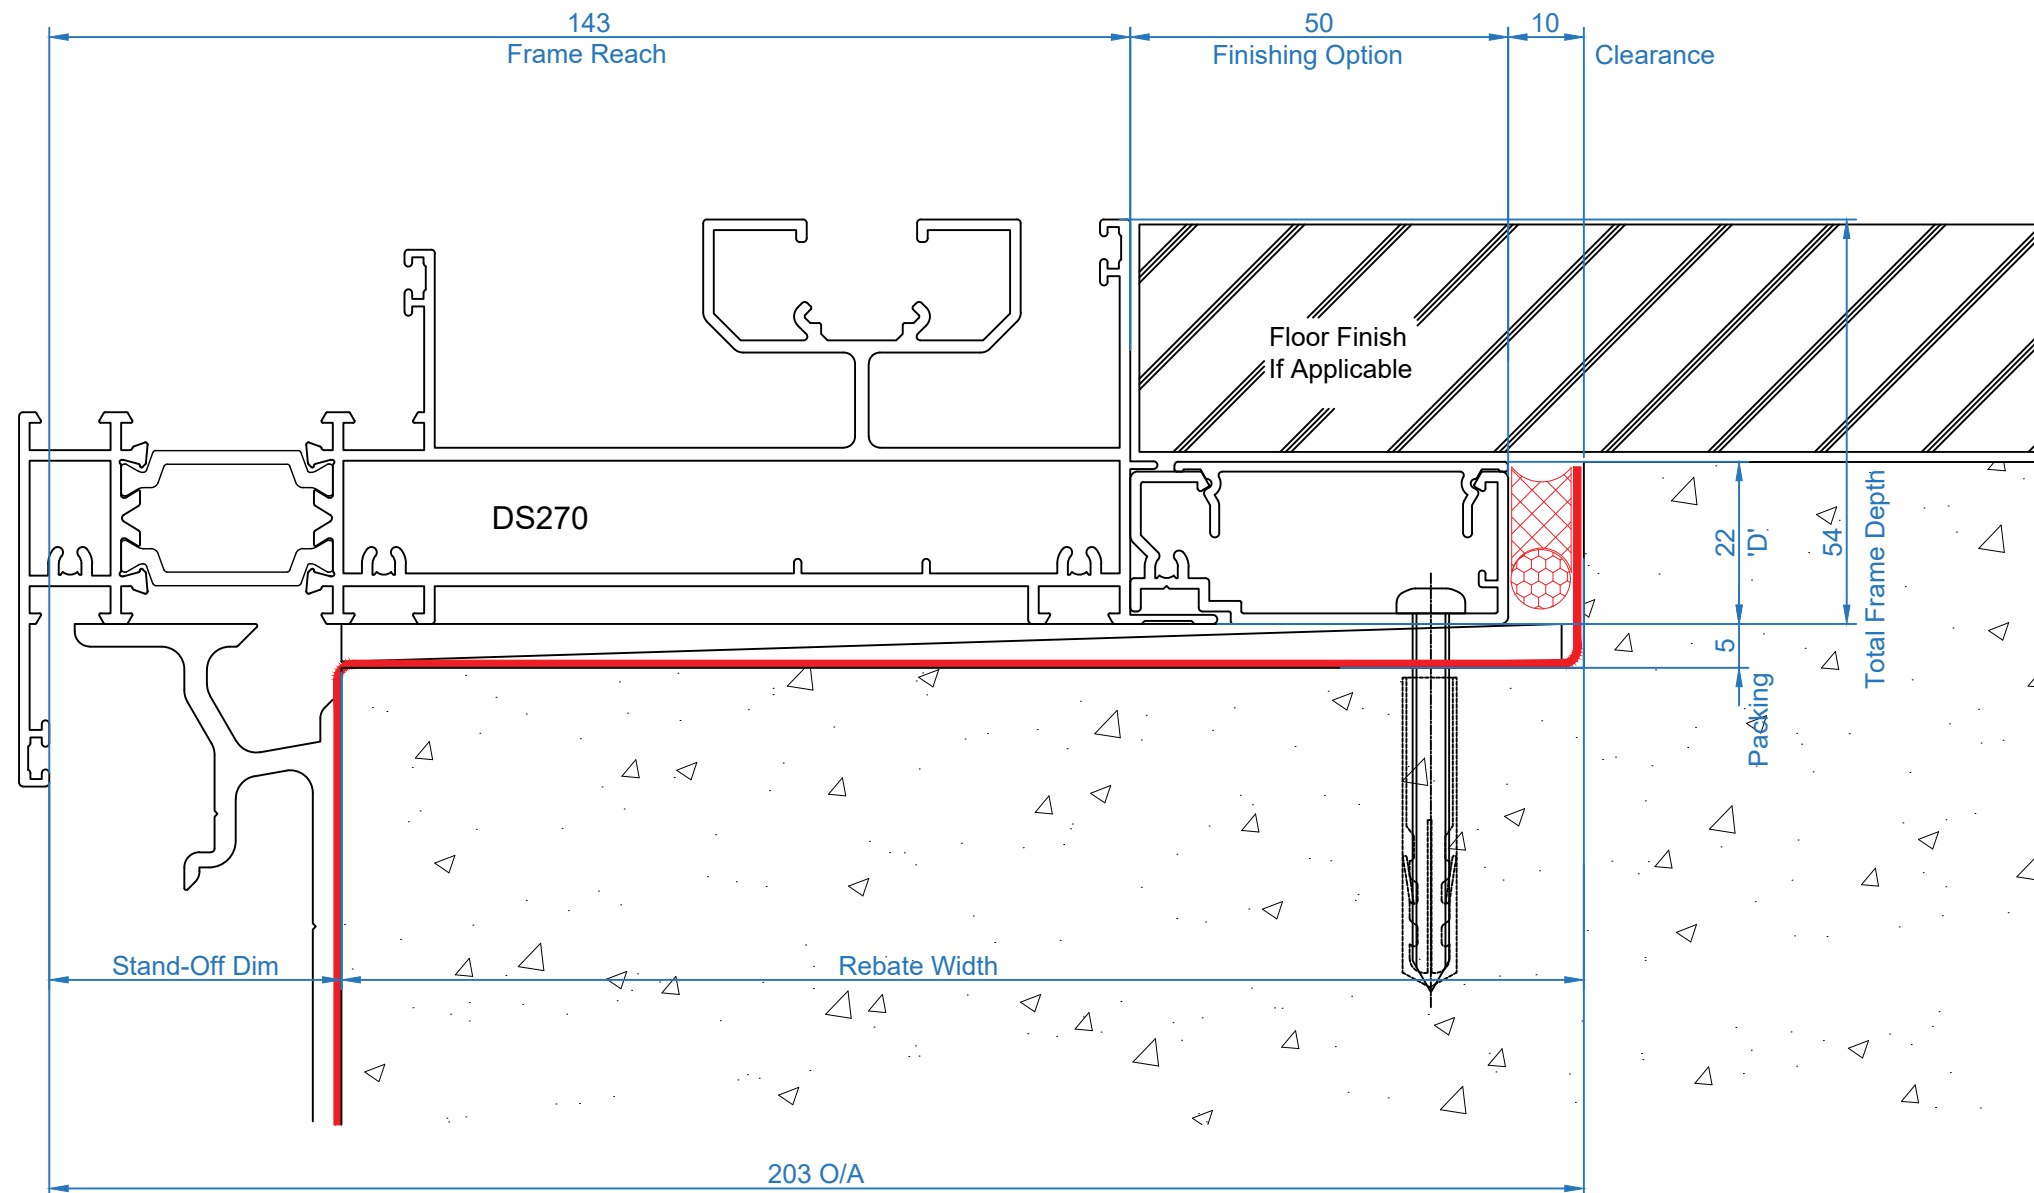


© Copyright. This drawing is the property of FMI Building Innovation Limited and must not be used, copied or its contents divulged without the written consent of the company

TITLE		SILL REBATE SETOUTS CONCEALED BOX FIXING						
DRAWN BY	DATE	REV. BY	REV. DATE	APP'D. BY	SCALE	DRG No.	REV.	
		RTS	28-05-20		1:1	TL55 01		



FOR FURTHER
INFO PLS REF
FMI 1003
BUILDER
INFORMATION
GUIDE

**THERMAL
LINEAR 55
STACKER
(TL55)**

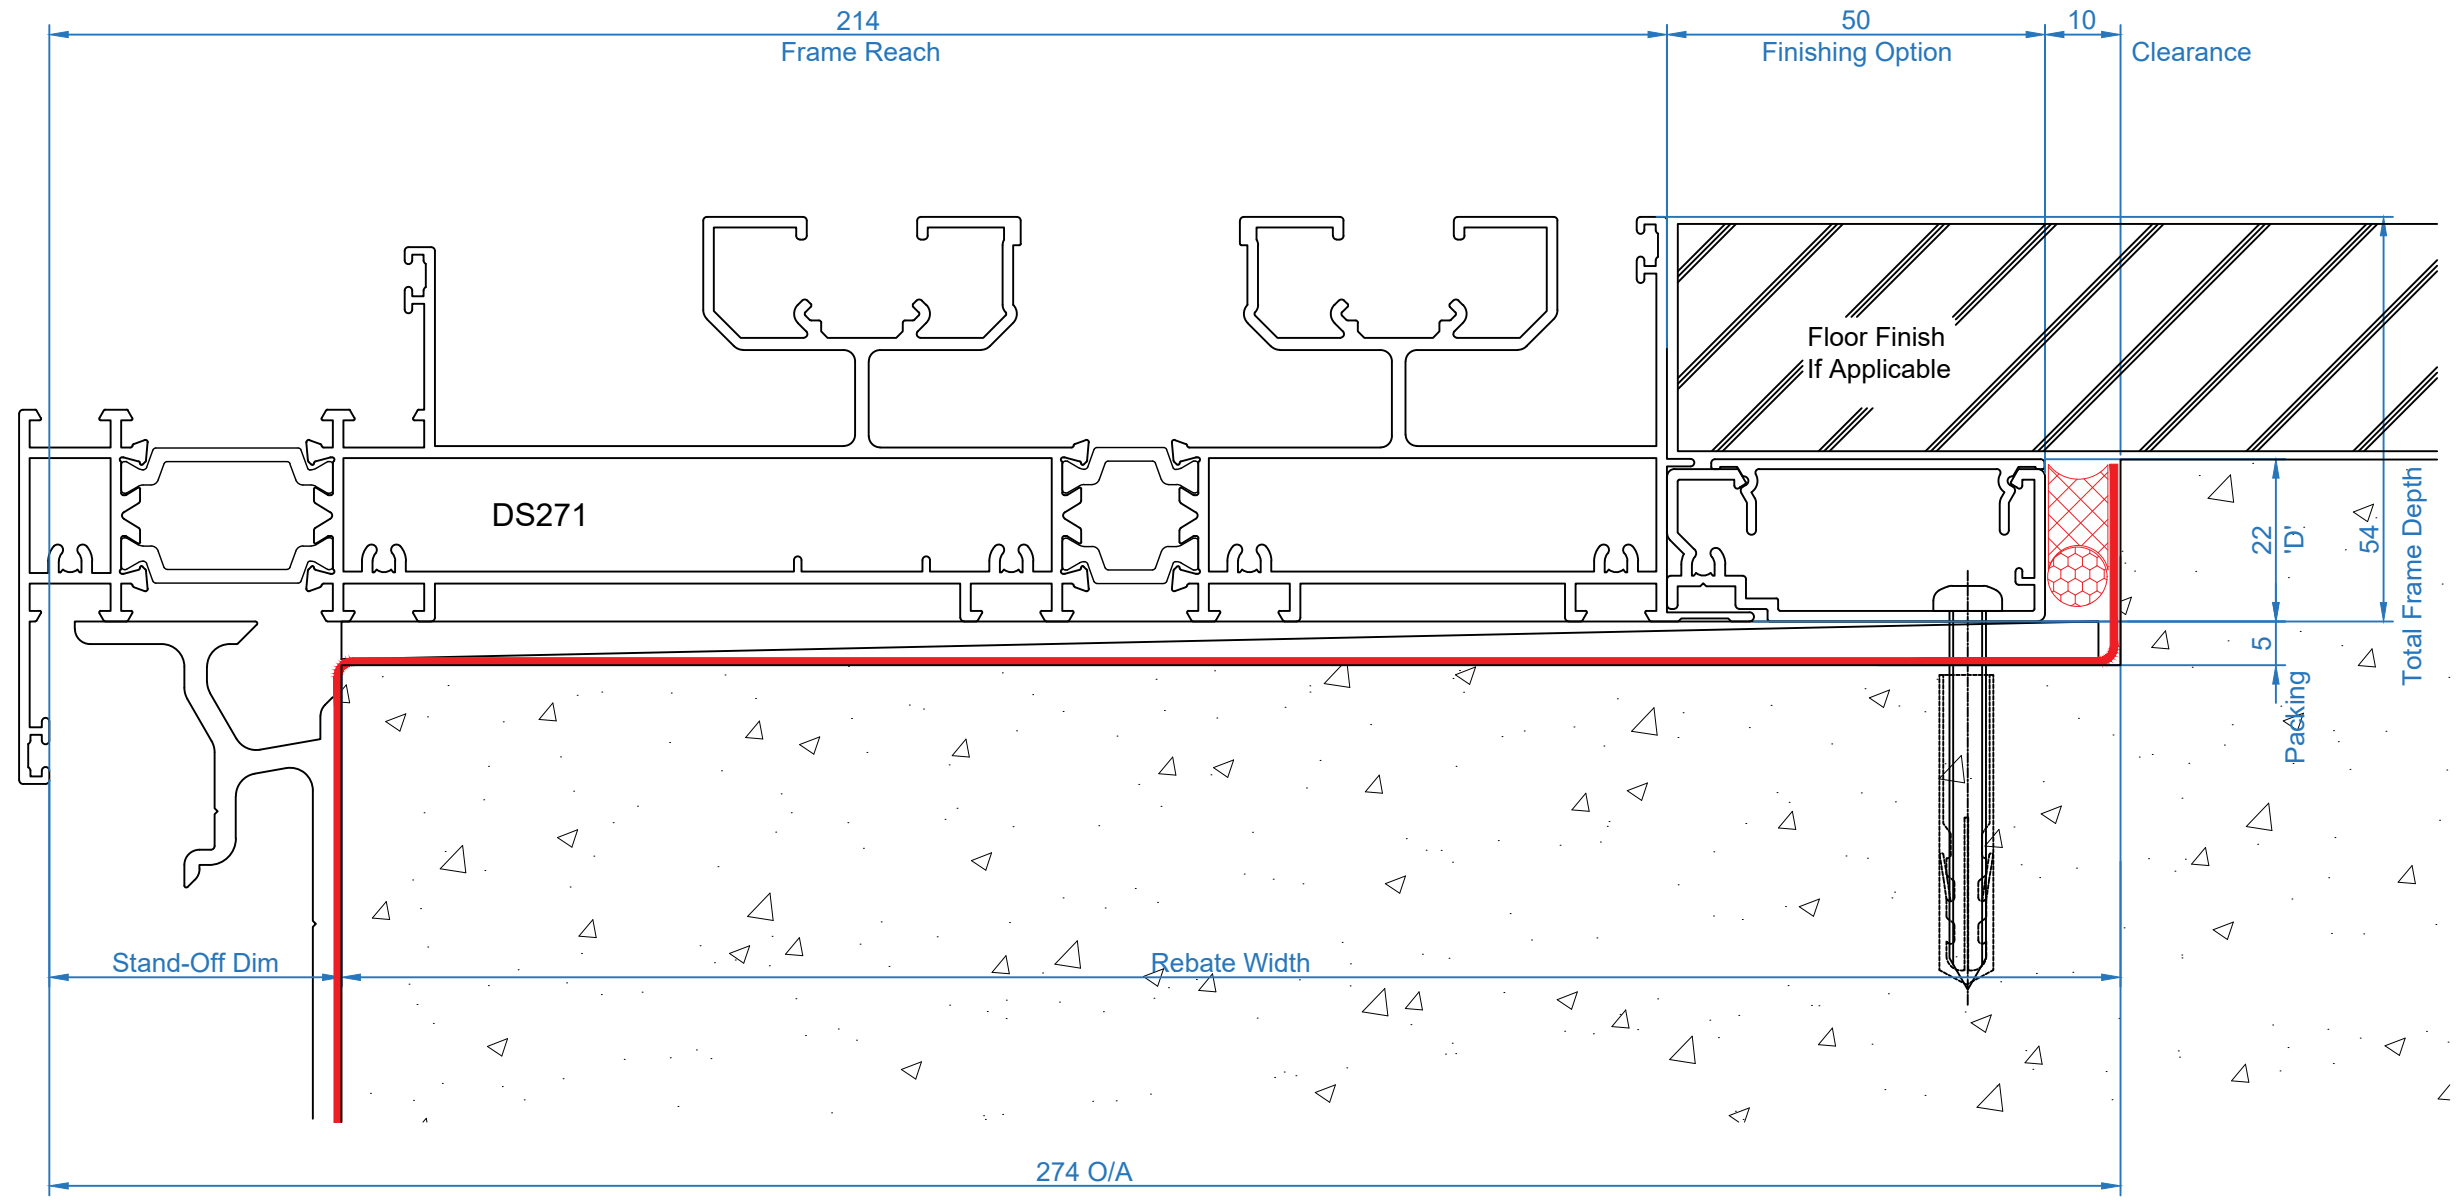


© Copyright. This drawing is the property of FMI Building Innovation Limited and must not be used, copied or its contents divulged without the written consent of the company

TITLE						SILL REBATE SETOUTS CONCEALED BOX FIXING		
DRAWN BY	DATE	REV. BY	REV. DATE	APP'D. BY	SCALE	DRG No.	REV.	
		RTS	28-05-20		1:1	TL55 02		

FOR FURTHER
INFO PLS REF
FMI 1003
BUILDER
INFORMATION
GUIDE

THERMAL LINEAR 55 OPEN IN (TL55)

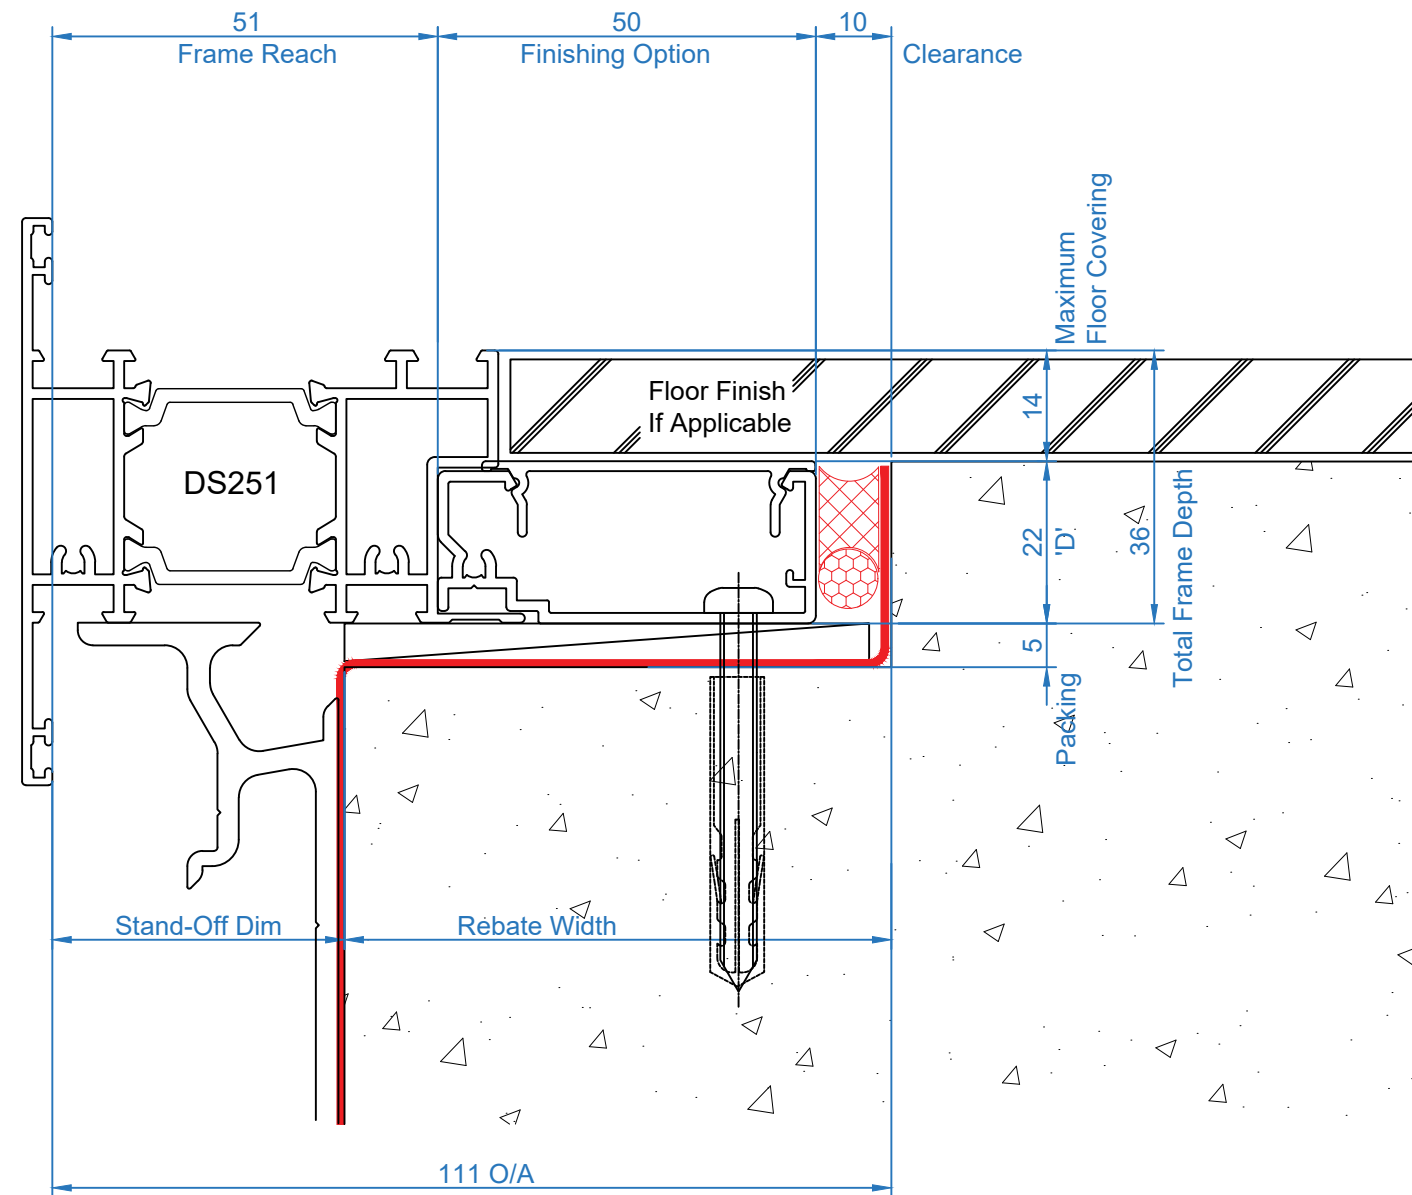


© Copyright. This drawing is the property of FMI Building Innovation Limited and must not be used, copied or its contents divulged without the written consent of the company

TITLE						SILL REBATE SETOUTS CONCEALED BOX FIXING		
DRAWN BY	DATE	REV. BY	REV. DATE	APP'D. BY	SCALE	DRG No.	REV.	
		RTS	28-05-20		1:1	TL55 03		



FOR FURTHER
INFO PLS REF
FMI 1003
BUILDER
INFORMATION
GUIDE

THERMAL LINEAR 55 OPEN OUT & BI-FOLD (TL55)

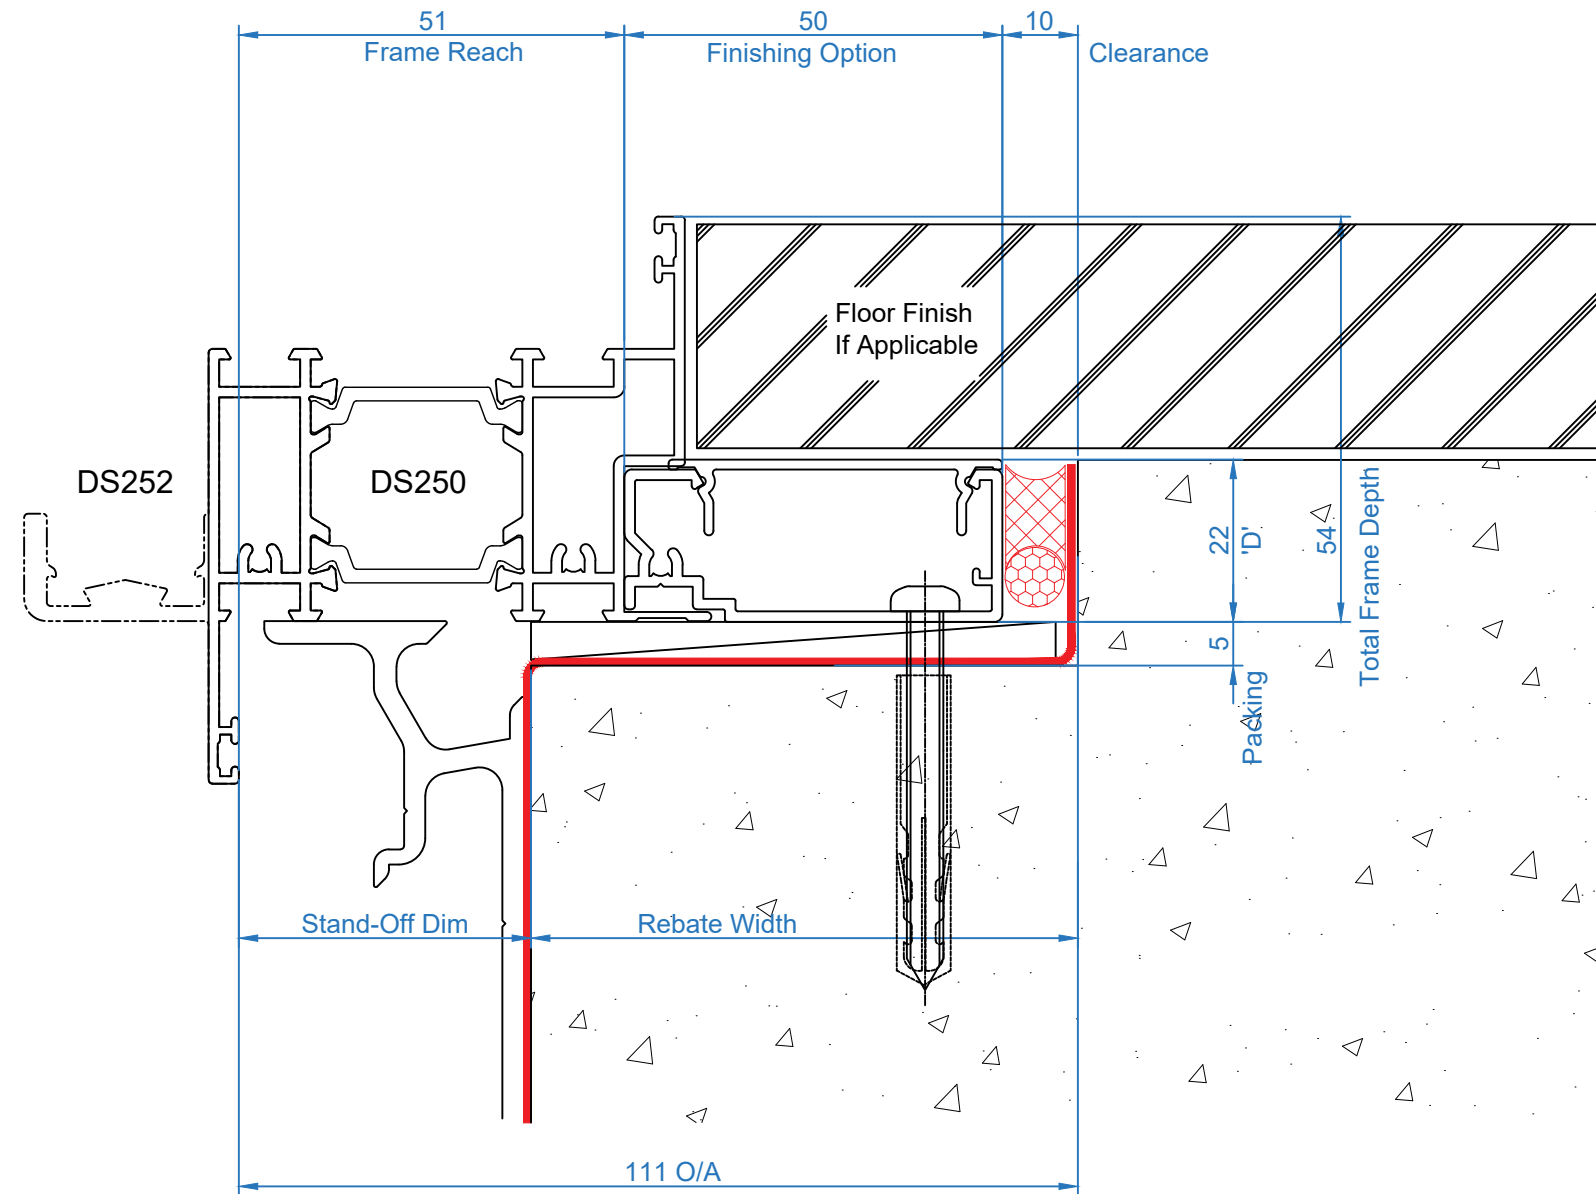


© Copyright. This drawing is the property of FMI Building Innovation Limited and must not be used, copied or its contents divulged without the written consent of the company

TITLE						SILL REBATE SETOUTS CONCEALED BOX FIXING		
DRAWN BY	DATE	REV. BY	REV. DATE	APP'D. BY	SCALE	DRG No.	REV.	
		RTS	28-05-20		1:1	TL55 04		



FOR FURTHER
INFO PLS REF
FMI 1003
BUILDER
INFORMATION
GUIDE

**THERMAL LINEAR
55 SLIDER (TL55)**

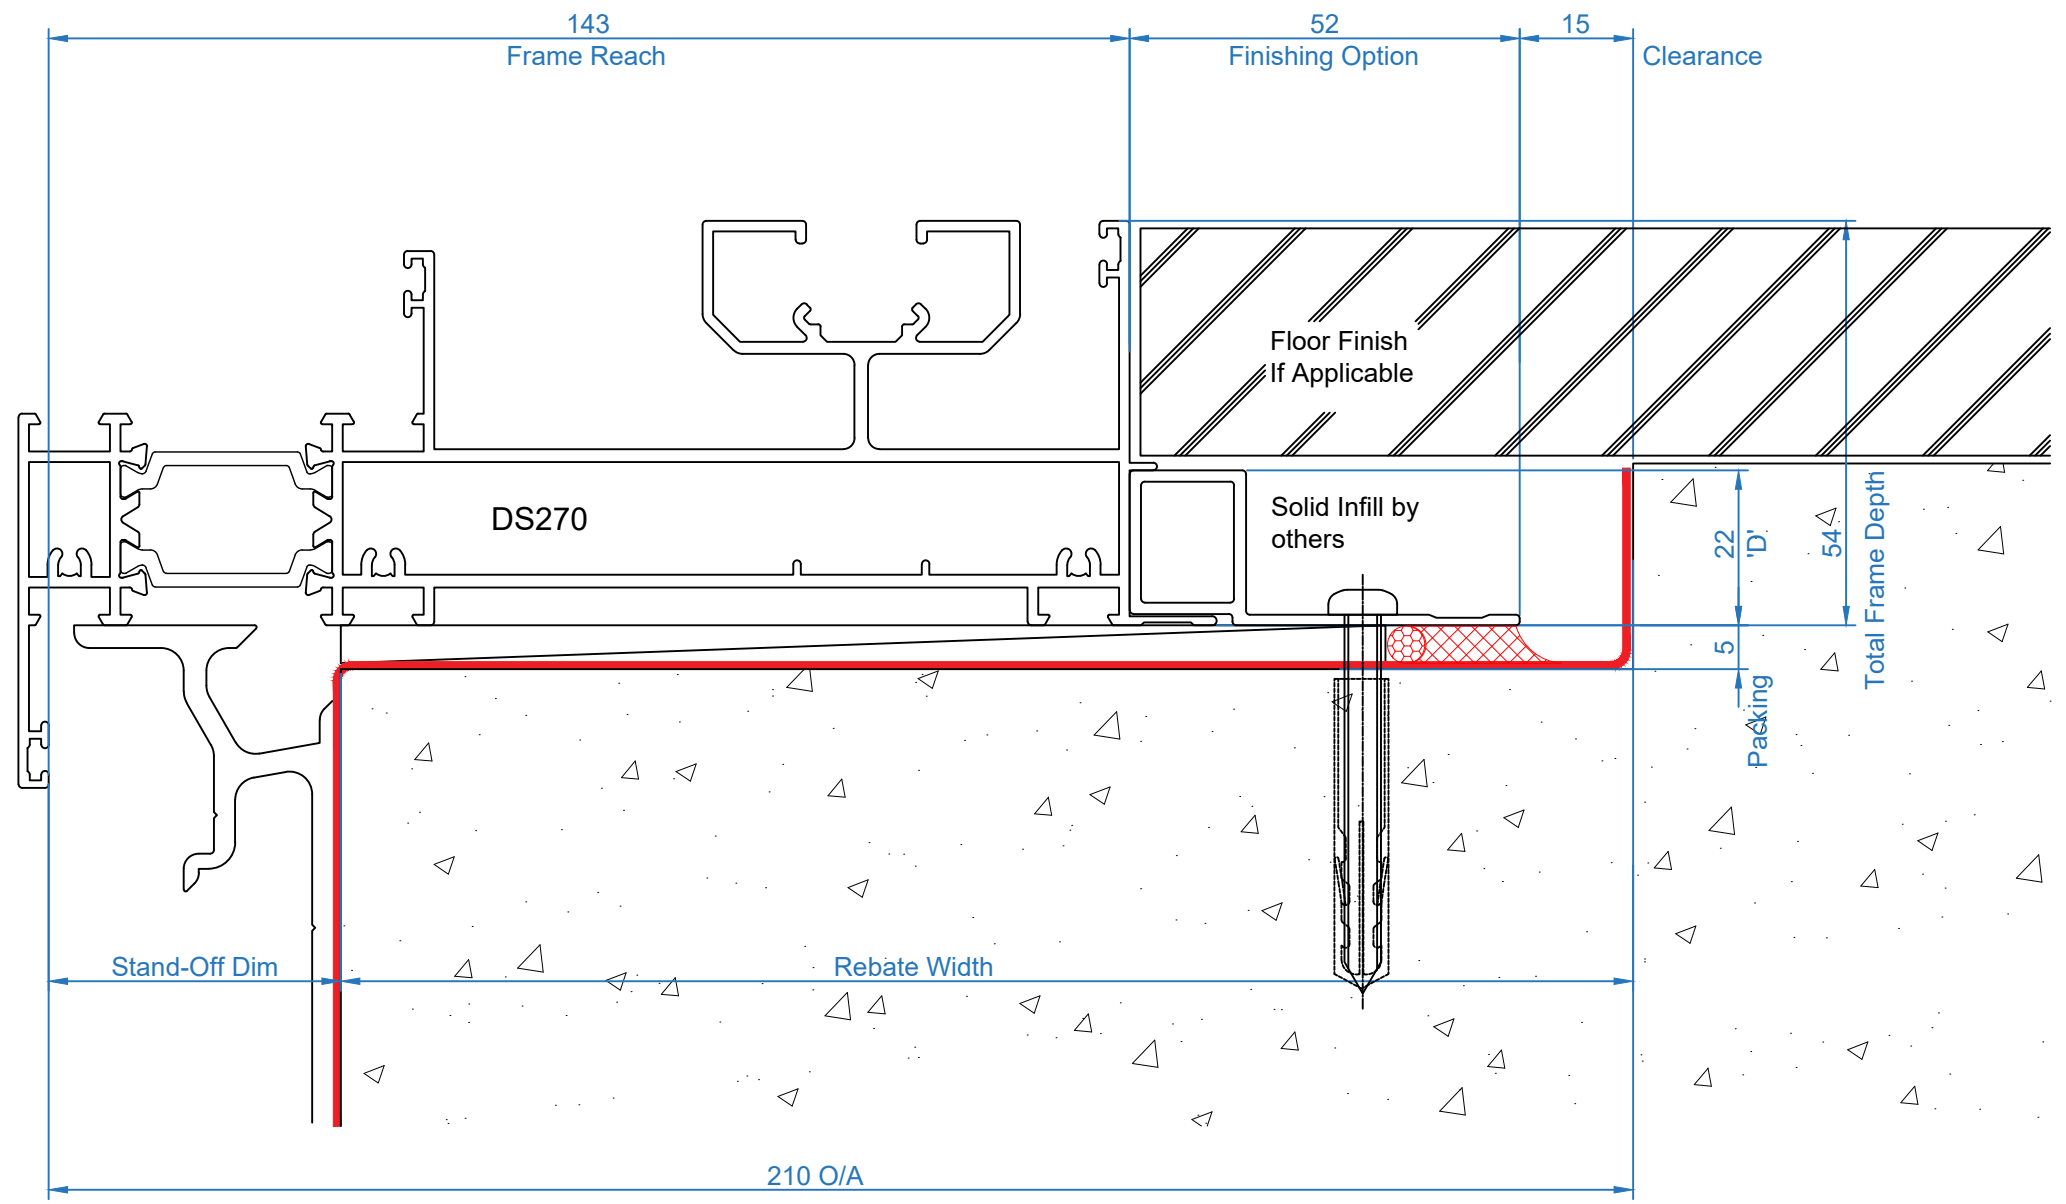


© Copyright. This drawing is the property of FMI Building Innovation Limited and must not be used, copied or its contents divulged without the written consent of the company



TITLE					SILL REBATE SETOUTS CONCEALED BOX FIXING			
DRAWN BY	DATE	REV. BY	REV. DATE	APP'D. BY	SCALE	DRG No.	REV.	
		RTS	28-05-20		1:1	TL55 05		

FOR FURTHER
INFO PLS REF
FMI 1003
BUILDER
INFORMATION
GUIDE

THERMAL
LINEAR 55
STACKER
(TL55)

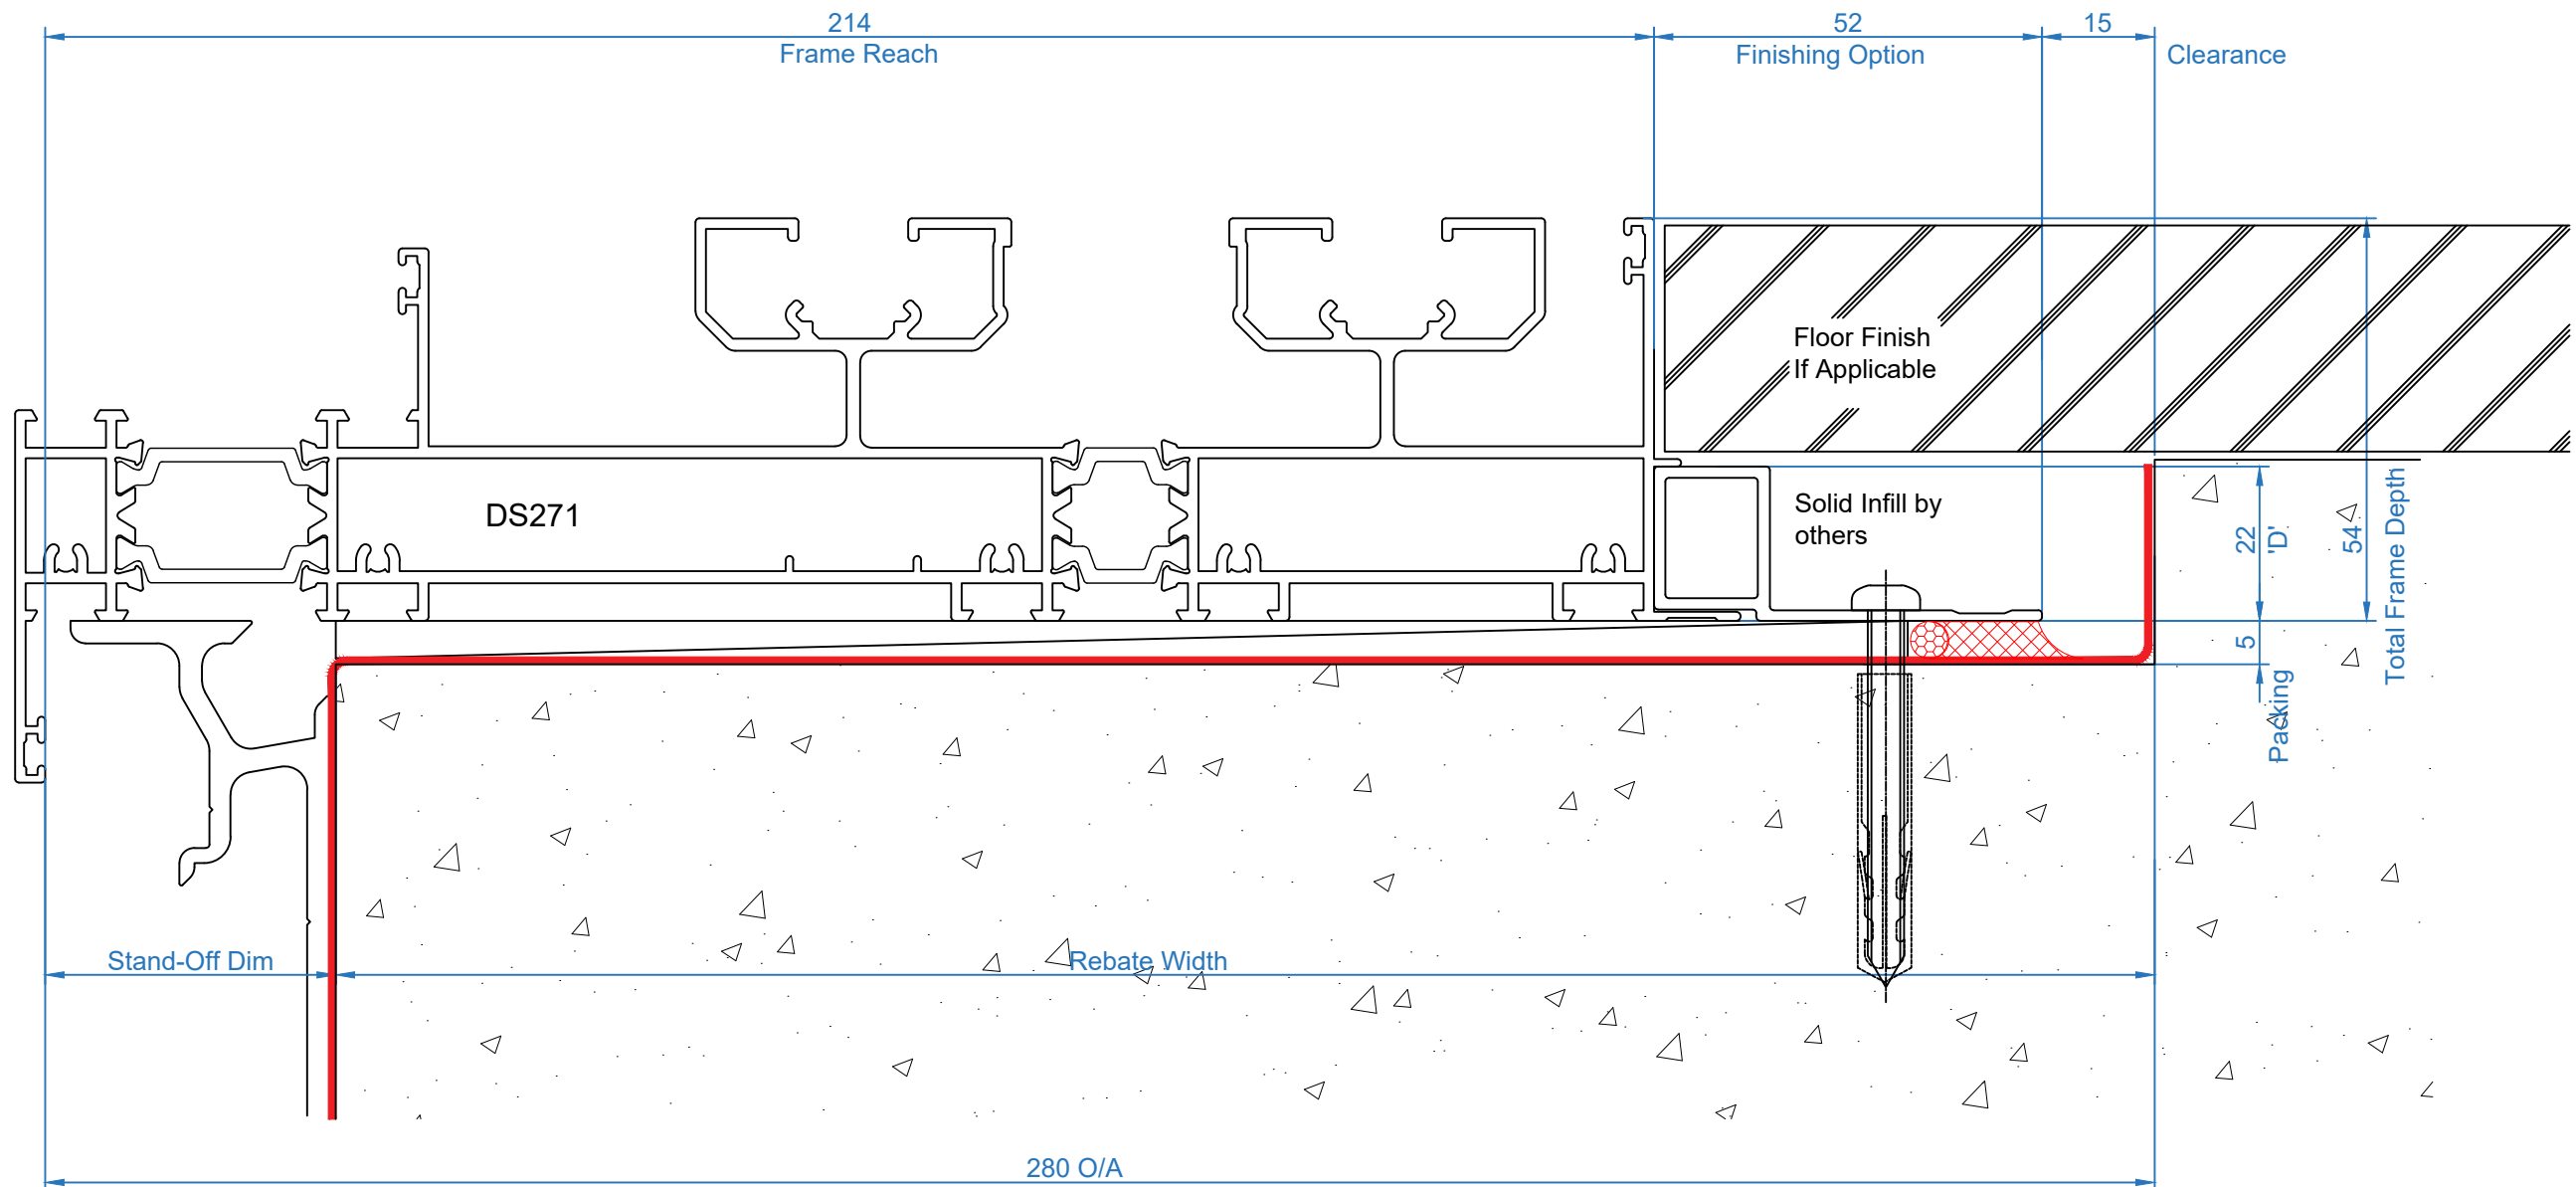


© Copyright. This drawing is the property of FMI Building Innovation Limited and must not be used, copied or its contents divulged without the written consent of the company

TITLE					SILL REBATE SETOUTS CONCEALED BOX FIXING			
DRAWN BY	DATE	REV. BY	REV. DATE	APP'D. BY	SCALE	DRG No.	REV.	
		RTS	28-05-20		1:1	TL55 06		



FOR FURTHER
INFO PLS REF
FMI 1003
BUILDER
INFORMATION
GUIDE

THERMAL LINEAR 55 OPEN IN (TL55)

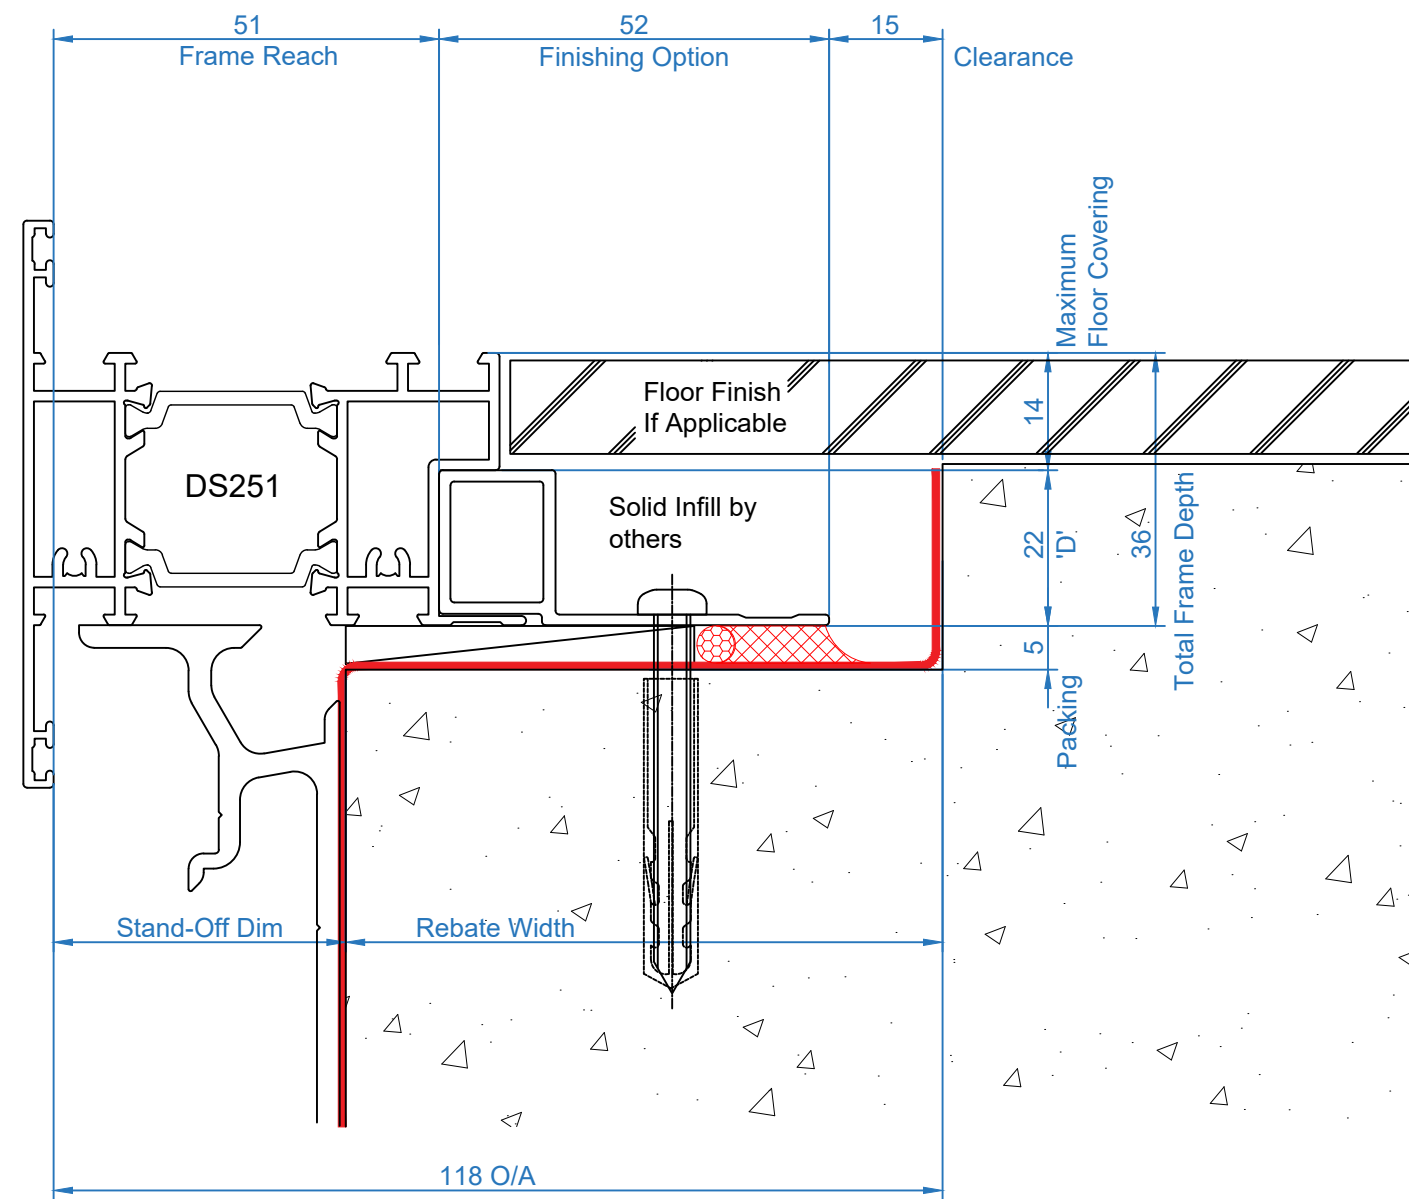


© Copyright. This drawing is the property of FMI Building Innovation Limited and must not be used, copied or its contents divulged without the written consent of the company

TITLE						SILL REBATE SETOUTS CONCEALED BOX FIXING		
DRAWN BY	DATE	REV. BY	REV. DATE	APP'D. BY	SCALE	DRG No.	REV.	
		RTS	28-05-20		1:1	TL55 07		



FOR FURTHER
INFO PLS REF
FMI 1003
BUILDER
INFORMATION
GUIDE

THERMAL LINEAR 55 OPEN OUT & BI-FOLD (TL55)

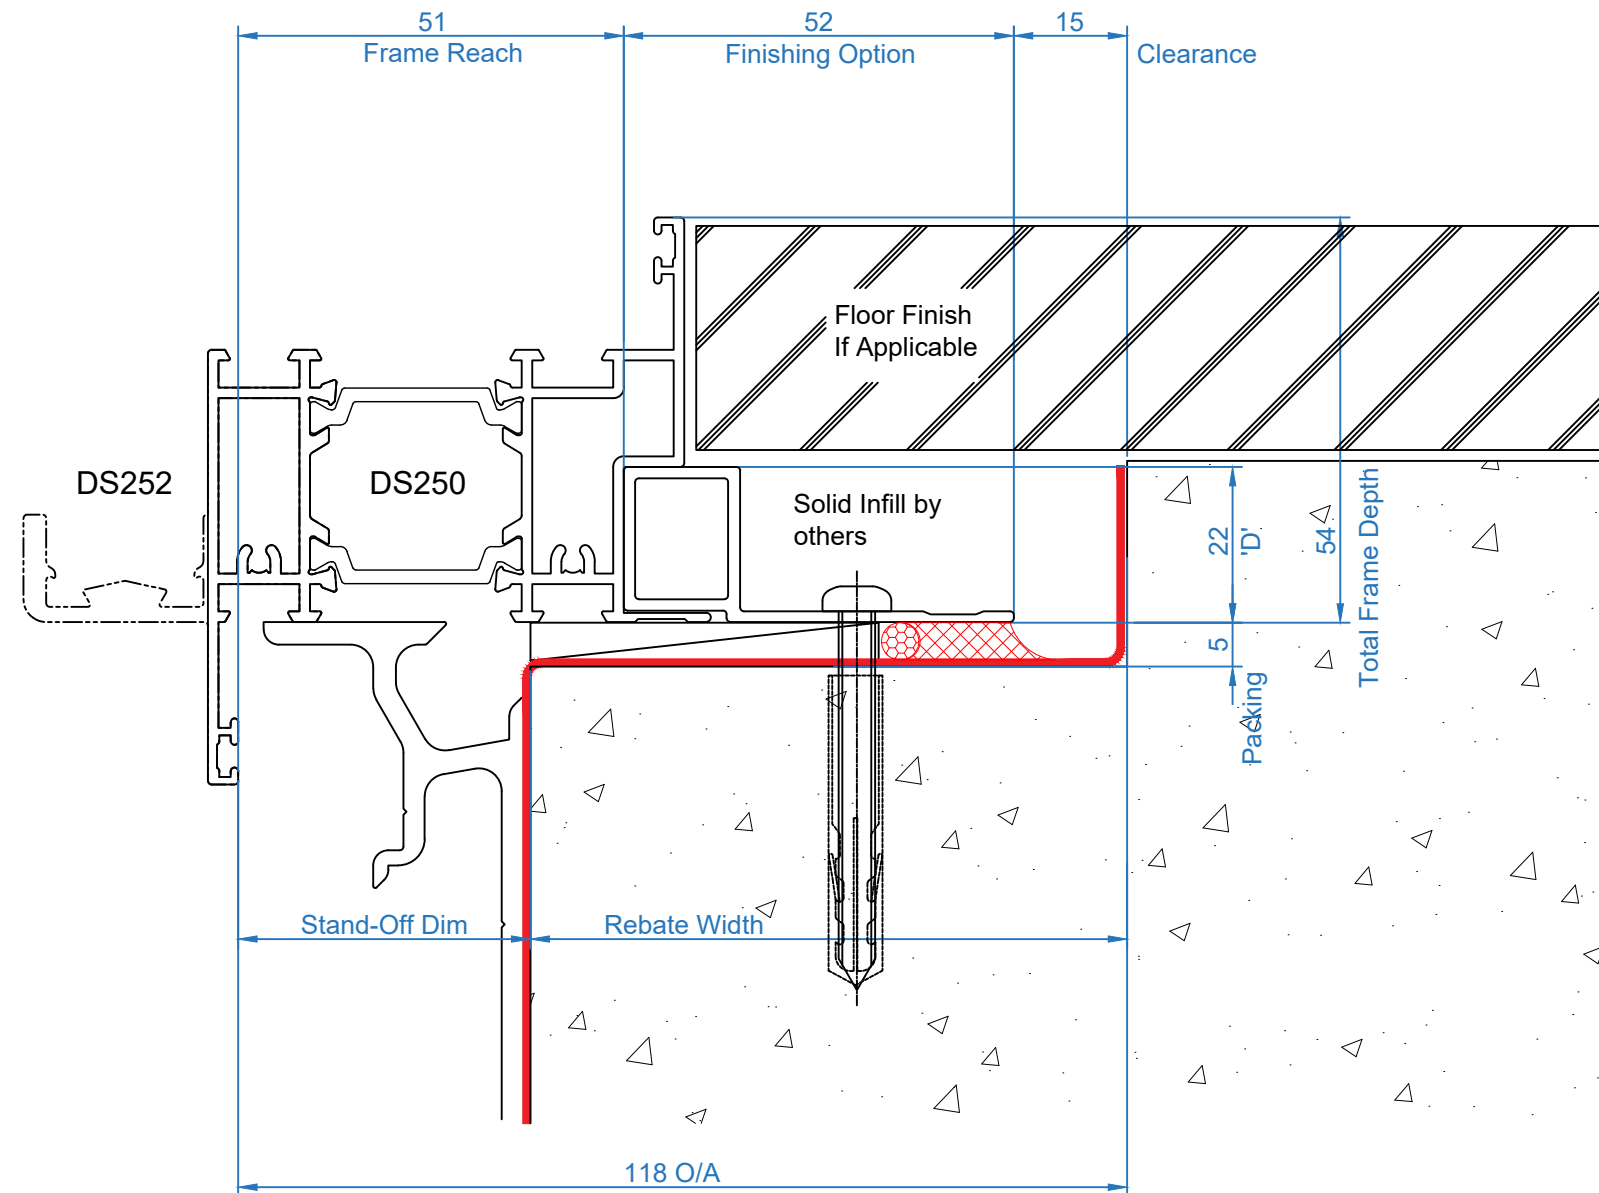

© Copyright. This drawing is the property of FMI Building Innovation Limited and must not be used, copied or its contents divulged without the written consent of the company

TITLE						SILL REBATE SETOUTS CONCEALED BOX FIXING		
DRAWN BY	DATE	REV. BY	REV. DATE	APP'D. BY	SCALE	DRG No.	REV.	
		RTS	28-05-20		1:1	TL55 08		

